
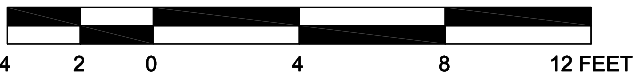


DRAWINGS AND SPECIFICATIONS ARE PROPERTY OF S.F. SCOTT MANUFACTURING. THIS DRAWING MAY NOT BE REPRODUCED IN WHOLE OR IN PART WITHOUT THE PRIOR WRITTEN CONSENT OF THE ENGINEERING DEPARTMENT

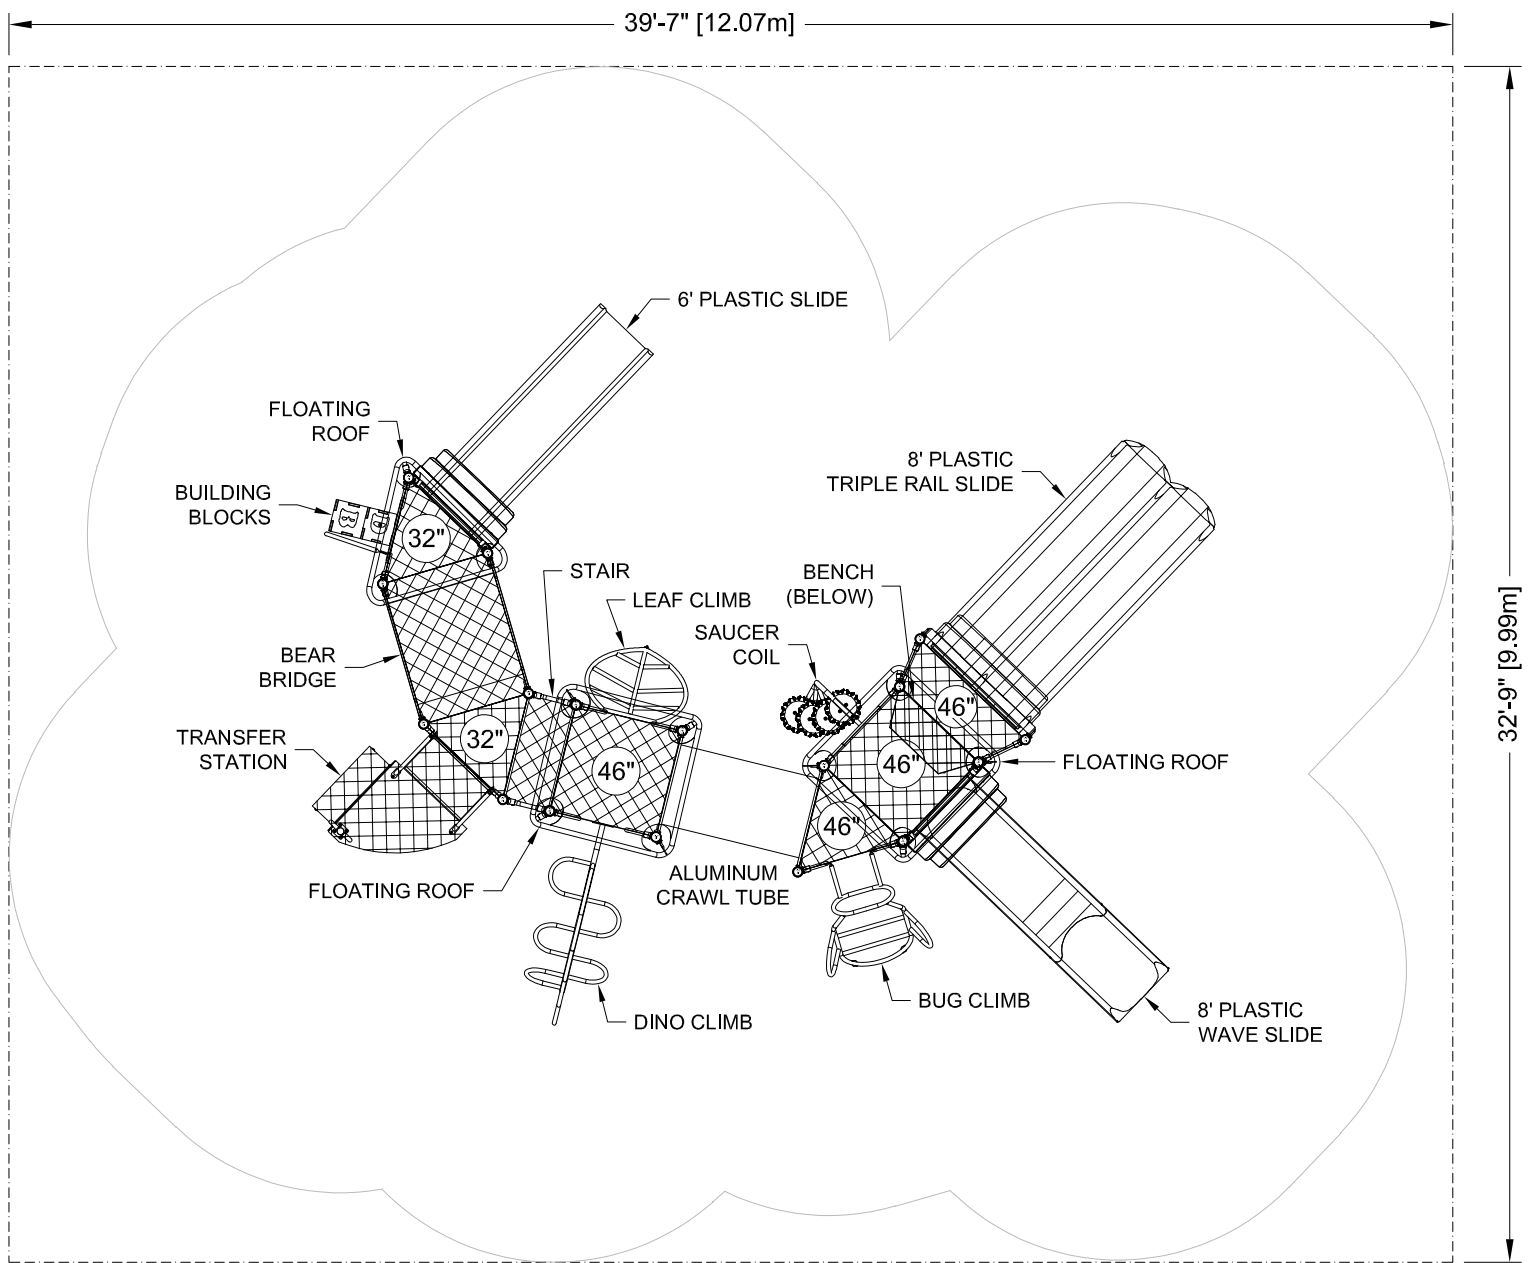

3	SAUCER STEP TO SAUCER COIL. UPDATE TRANSFER STATION DESIGN.	AS	25-SEP-23
2	UPDATE SLIDE HOODS.	KH	16-MAR-22
1	ENTRY FENCES TO HALF FENCES. REDUCE BORDER.	KH	20-DEC-21

BLUE IMP RECOMMENDS THAT SLIDES BE INSTALLED WITH SLIDE BEDS FACING BETWEEN NORTH AND EAST

- CONFORMS TO THE CAN/CSA-Z614-20 STANDARD "CHILDREN'S PLAYGROUND EQUIPMENT AND SURFACING"
- PERIMETER SHOWN REPRESENTS EXTENT OF REQUIRED SAFETY SURFACING. WIDTH OF BORDER MATERIAL MUST BE ADDED BEFORE EXCAVATION.

LAYOUT #: 107555-3
JOB #:

RECOMMENDED AGES: 2-5

PROTECTIVE SURFACING REQUIRED:
AREA: 1298 (sq.ft) PERIMETER: 145 (ft)

DRAWN BY: AR DATE: 29-NOV-18

724 - 14TH STREET S.W., MEDICINE HAT, AB. T1A 4V7
TOLL FREE: 1-800-661-1462 FAX: (403) 529-0851
E-MAIL: sales@blueimp.com WEBSITE: www.blueimp.com