


DRAWINGS AND SPECIFICATIONS ARE PROPERTY OF S.F. SCOTT MANUFACTURING. THIS DRAWING MAY NOT BE REPRODUCED IN WHOLE OR IN PART WITHOUT THE PRIOR WRITTEN CONSENT OF THE ENGINEERING DEPARTMENT

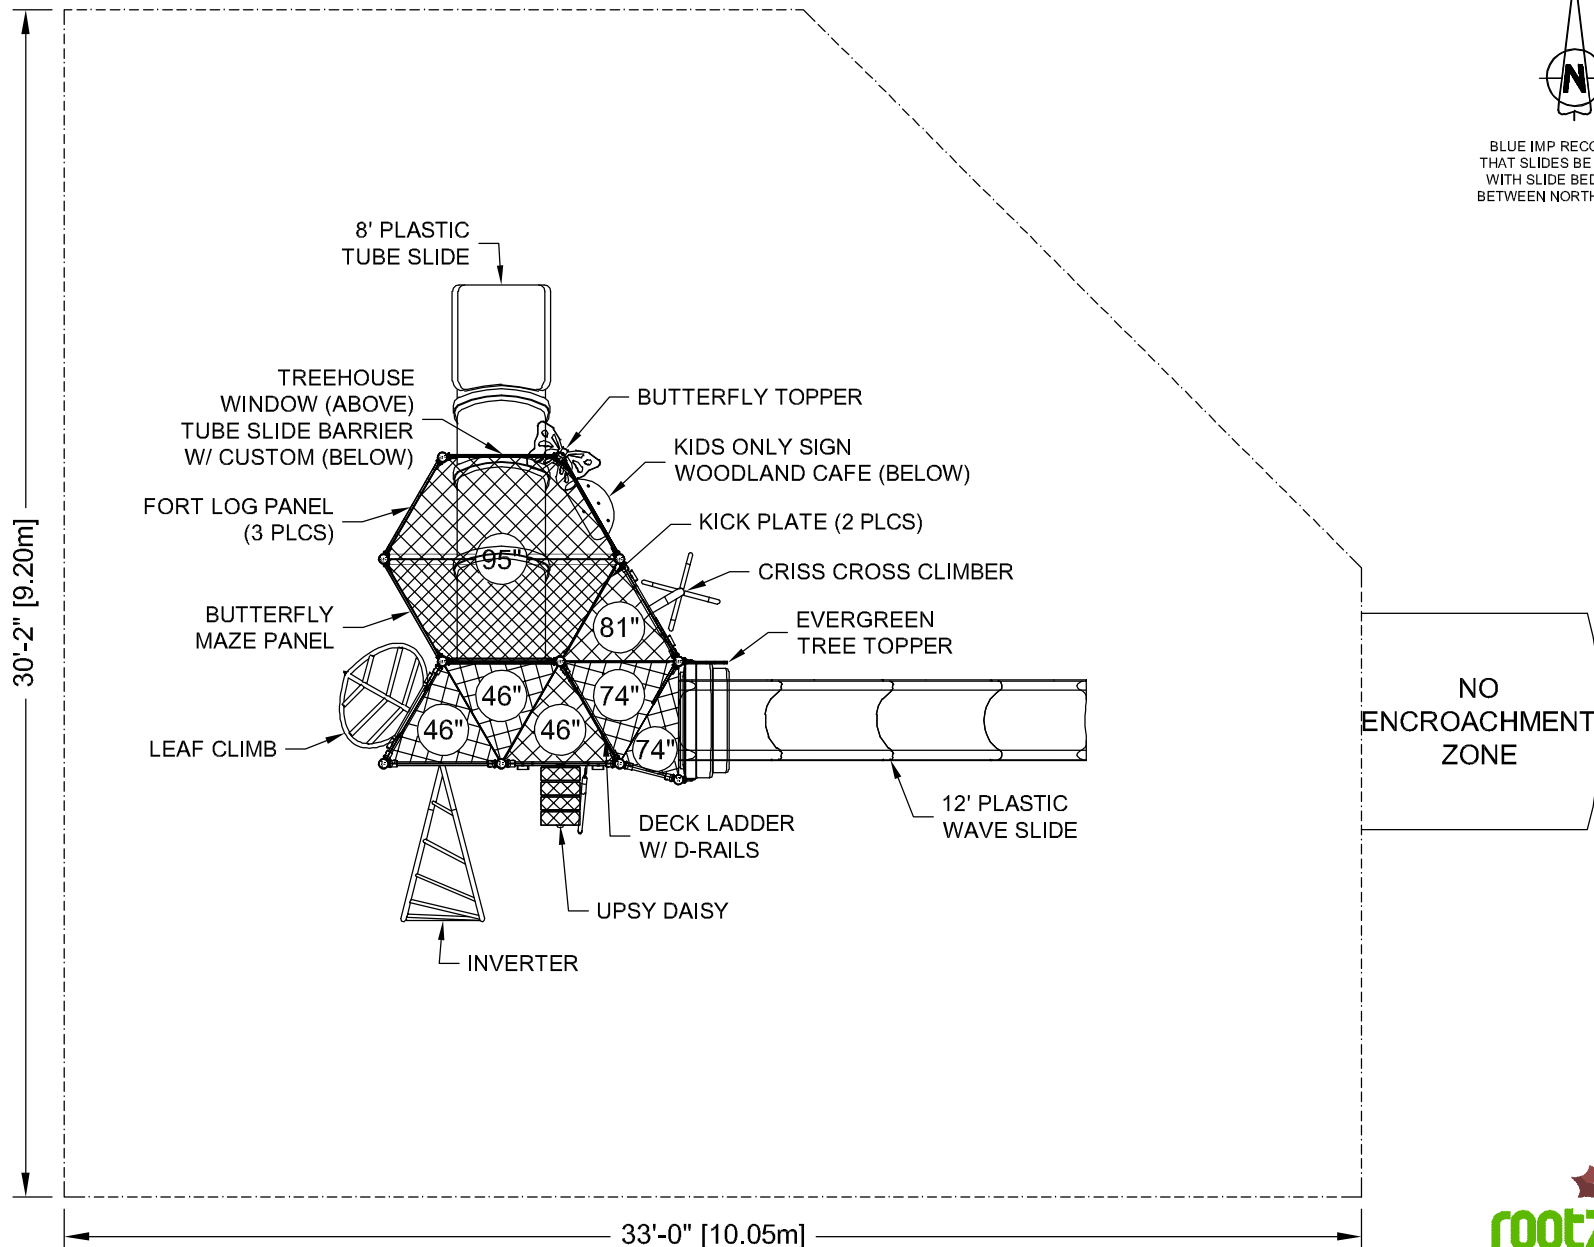

BLUE IMP RECOMMENDS
THAT SLIDES BE INSTALLED
WITH SLIDE BEDS FACING
BETWEEN NORTH AND EAST



NO
ENCROACHMENT
ZONE



CONFORMS TO THE CAN/CSA-Z614-20 STANDARD "CHILDREN'S
PLAYGROUND EQUIPMENT AND SURFACING"

PERIMETER SHOWN REPRESENTS EXTENT OF REQUIRED SAFETY
SURFACING. WIDTH OF BORDER MATERIAL MUST BE ADDED
BEFORE EXCAVATION.

LAYOUT #: I09715
JOB #:
RECOMMENDED AGES: 2-12
PROTECTIVE SURFACING REQUIRED:
AREA: 895 (sq.ft) PERIMETER: 118 (ft)
DRAWN BY: KH DATE: 02-SEP-20



BLUE IMP
Play Strong.

724 - 14TH STREET S.W., MEDICINE HAT, AB. T1A 4V7
TOLL FREE: 1-800-661-1462 FAX: (403) 529-0851
E-MAIL: sales@blueimp.com WEBSITE: www.blueimp.com