



DRAWINGS AND SPECIFICATIONS ARE PROPERTY OF S.F. SCOTT MANUFACTURING. THIS DRAWING MAY NOT BE REPRODUCED IN WHOLE OR IN PART WITHOUT THE PRIOR WRITTEN CONSENT OF THE ENGINEERING DEPARTMENT

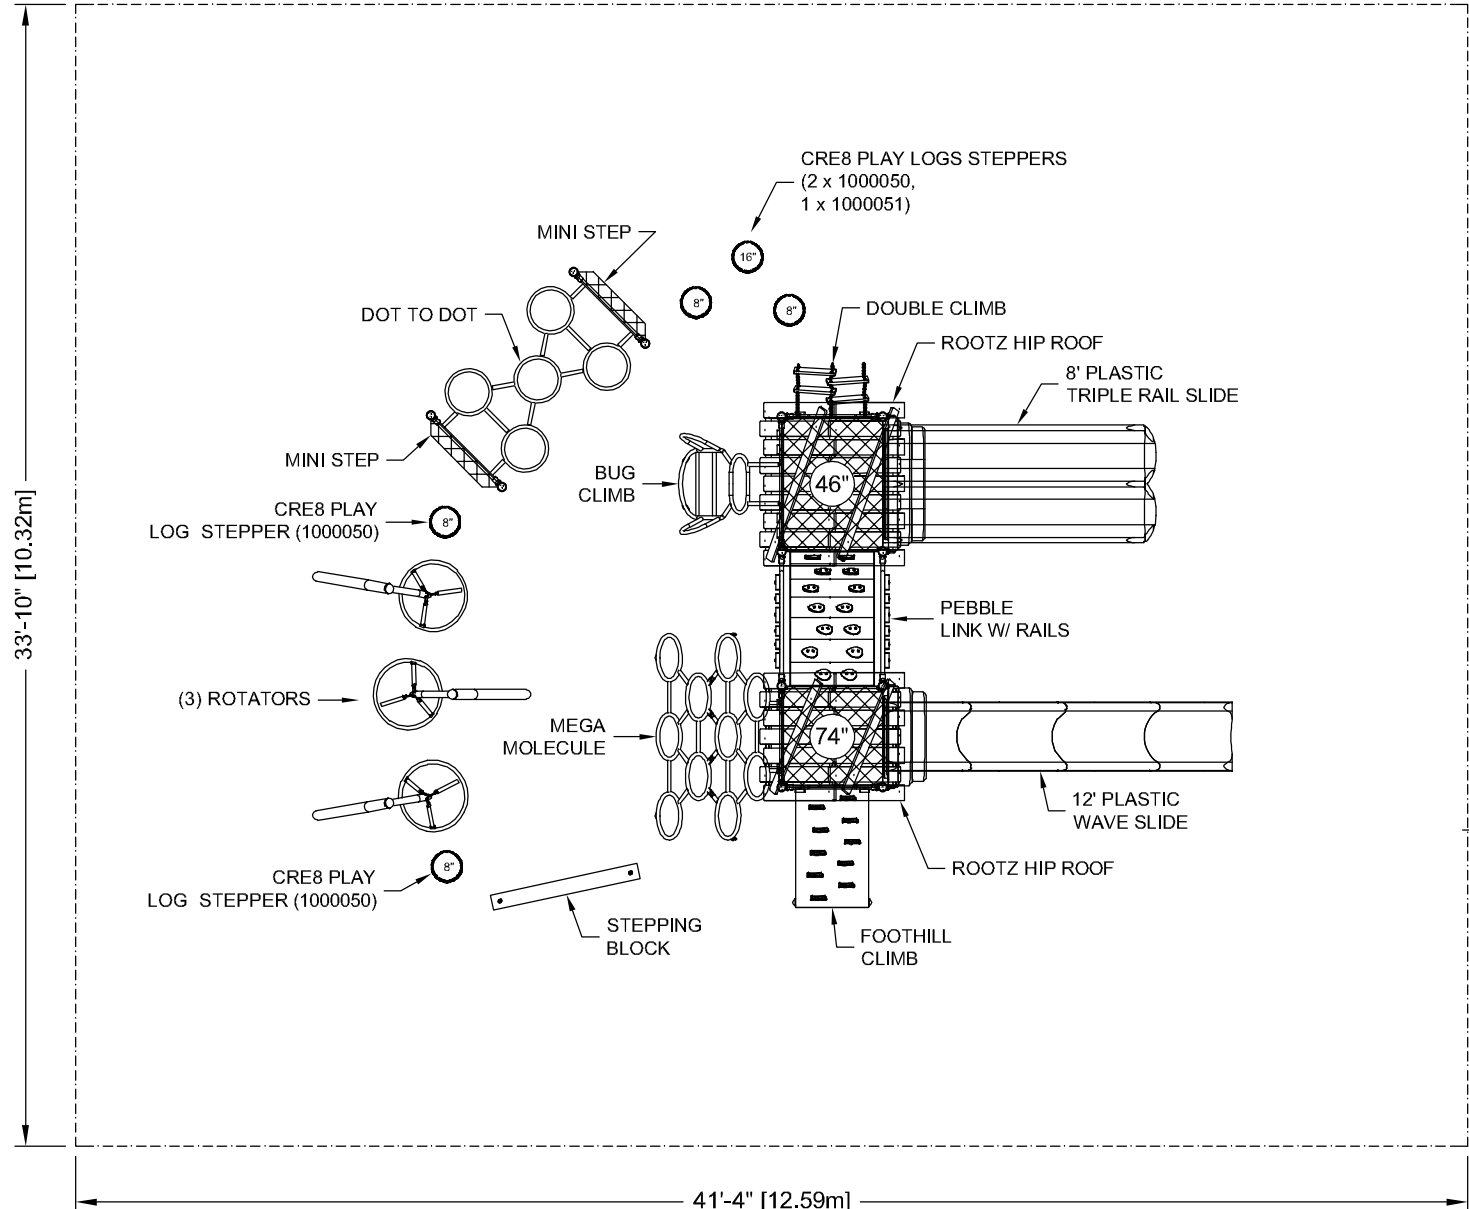

BLUE IMP SLIDES MUST BE INSTALLED WITH SLIDE BEDS FACING BETWEEN NORTH AND EAST



NO ENCROACHMENT ZONE

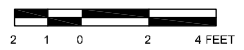

CONFORMS TO THE CAN/CSA-Z614-20 STANDARD "CHILDREN'S PLAYGROUND EQUIPMENT AND SURFACING"

PERIMETER SHOWN REPRESENTS EXTENT OF REQUIRED SAFETY SURFACING. WIDTH OF BORDER MATERIAL MUST BE ADDED BEFORE EXCAVATION.

LAYOUT #: 107480-2  
JOB #:

RECOMMENDED AGES: 5-12  
PROTECTIVE SURFACING REQUIRED:  
AREA: 1400 (sq.ft) PERIMETER: 151 (ft)  
DRAWN BY: AR DATE: 7-NOV-18

2	CHANGED THEMED CONCEPTS ITEMS TO CRE8 PLAY	AV	17-NOV-20
1	UPDATE FOOTHILL CLIMB.	EH	7-JAN-19



724 - 14TH STREET S.W., MEDICINE HAT, AB. T1A 4V7  
TOLL FREE: 1-800-661-1462 FAX: (403) 529-0851  
E-MAIL: sales@blueimp.com WEBSITE: www.blueimp.com