




BLUE IMP SLIDES MUST BE
INSTALLED WITH SLIDE
BEDS FACING BETWEEN
NORTH AND EAST

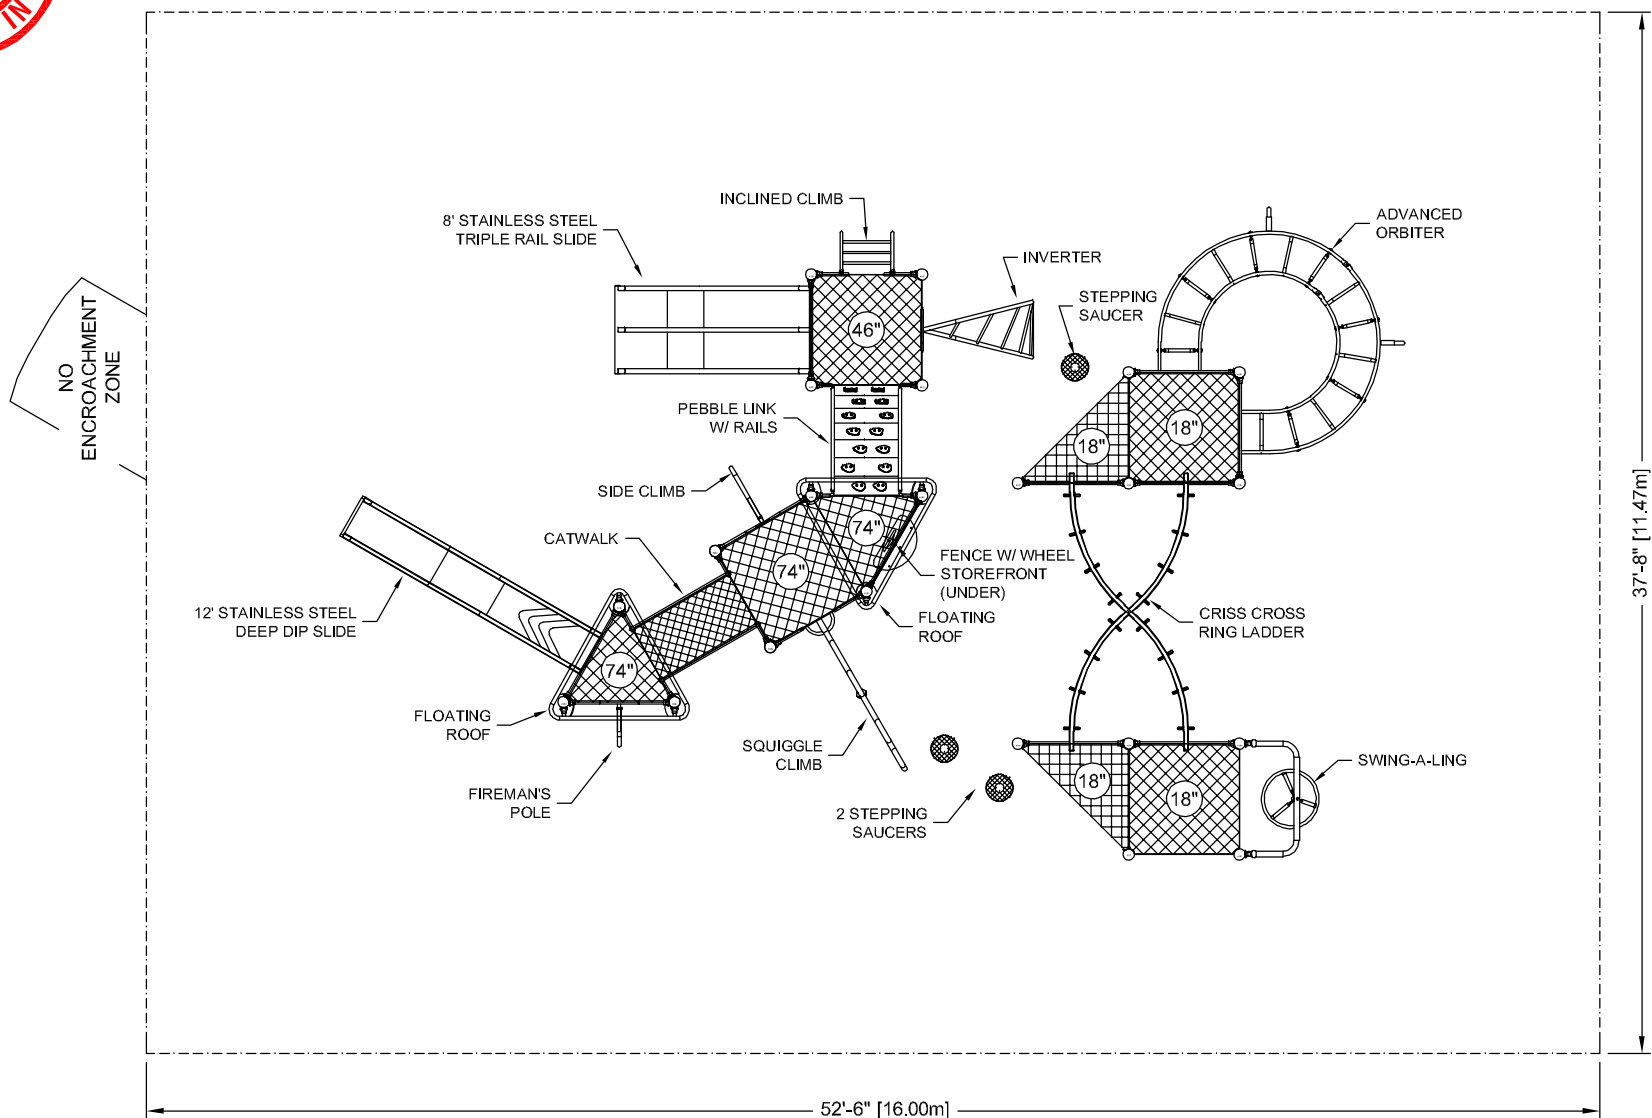

CONFORMS TO THE CAN/CSA-Z614-20 STANDARD "CHILDREN'S
PLAYGROUND EQUIPMENT AND SURFACING"

PERIMETER SHOWN REPRESENTS EXTENT OF REQUIRED SAFETY
SURFACING. WIDTH OF BORDER MATERIAL MUST BE ADDED
BEFORE EXCAVATION.

LAYOUT #: M02825-1
JOB #:

RECOMMENDED AGES: 5-12

PROTECTIVE SURFACING REQUIRED:
AREA: 1976 (sq.ft) PERIMETER: 181 (ft)

DRAWN BY: EH

DATE: 6-JAN-15

1 UPDATED CATWALK, CHANGED ENTRY FENCES
TO HALF FENCES

AV 29-OCT-20

BLUE IMP™
Play Strong.

724 - 14TH STREET S.W., MEDICINE HAT, AB. T1A 4V7
TOLL FREE: 1-800-661-1462 FAX: (403) 529-0851
E-MAIL: sales@blueimp.com WEBSITE: www.blueimp.com