


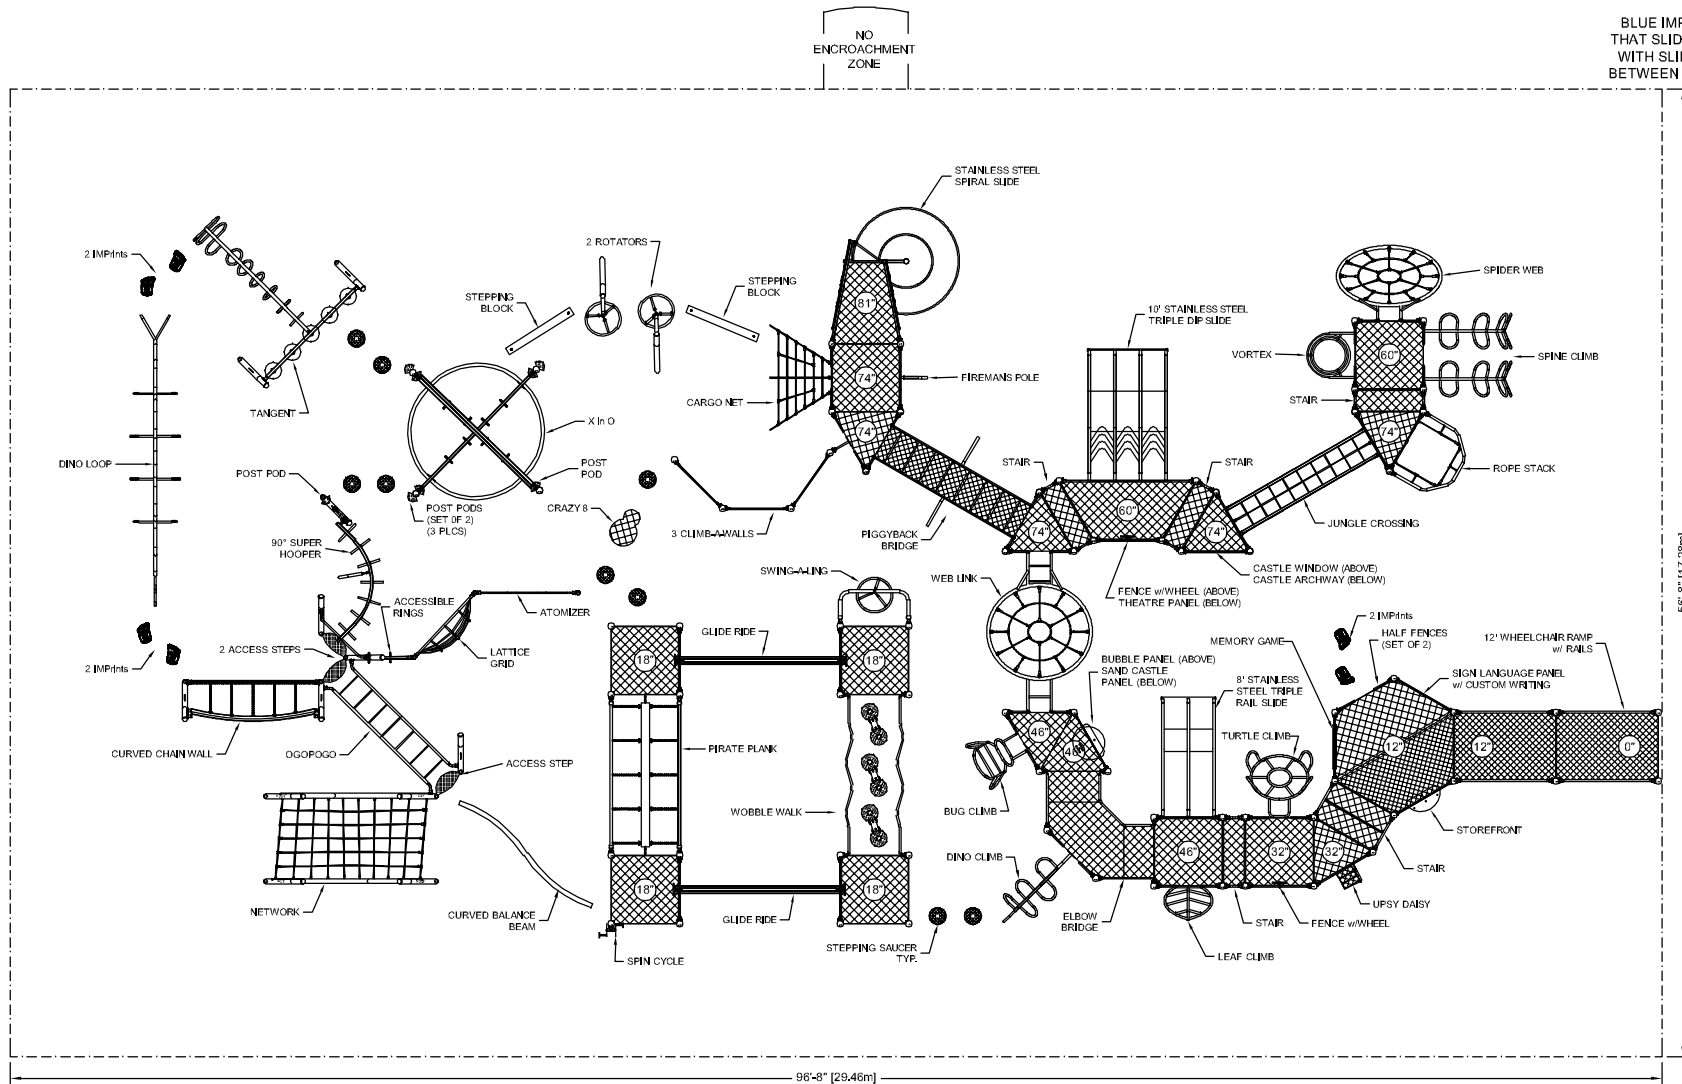

BLUE IMP RECOMMENDS THAT SLIDES BE INSTALLED WITH SLIDE BEDS FACING BETWEEN NORTH AND EAST



CONFORMS TO THE CAN/CSA-Z614-20 STANDARD "CHILDREN'S PLAYGROUND EQUIPMENT AND SURFACING"

PERIMETER SHOWN REPRESENTS EXTENT OF REQUIRED SAFETY SURFACING. WIDTH OF BORDER MATERIAL MUST BE ADDED BEFORE EXCAVATION.

LAYOUT #: M02827-5
JOB #:

RECOMMENDED AGES: 5-12

PROTECTIVE SURFACING REQUIRED:
AREA: 5480 (sq.ft) PERIMETER: 307 (ft)

DRAWN BY: EH DATE: 7-JAN-15

5	UPDATED CATWALK, MOVED SPIN CYCLE, NON-DRILLED POSTS TO DRILLED	AV	28-OCT-20
4	UPDATE SPIRAL SLIDE AND SPIN CYCLE, MOVE UPDATED BLOCKS TO RT.	TD	28-SEP-18
3	UPDATE WOBBLE WALK BLOCK, CHANGE POST HEIGHTS FOR WOBBLE WALK	SS	25-JAN-16
2	REMOVE CORKSCREW SPINNER, UPDATE BLOCKS	SS	07-DEC-15



724 - 14TH STREET S.W., MEDICINE HAT, AB. T1A 4V7
TOLL FREE: 1-800-661-1462 FAX: (403) 529-0851
E-MAIL: sales@blueimp.com WEBSITE: www.blueimp.com