



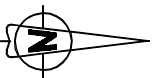

CONFORMS TO THE CANCSA2614-20 STANDARD "CHILDRENS PLAYGROUND EQUIPMENT AND SURFACING"

PERIMETER SHOWN REPRESENTS EXTENT OF REQUIRED SAFETY SURFACING. WIDTH OF BORDER MATERIAL MUST BE ADDED BEFORE EXCAVATION.

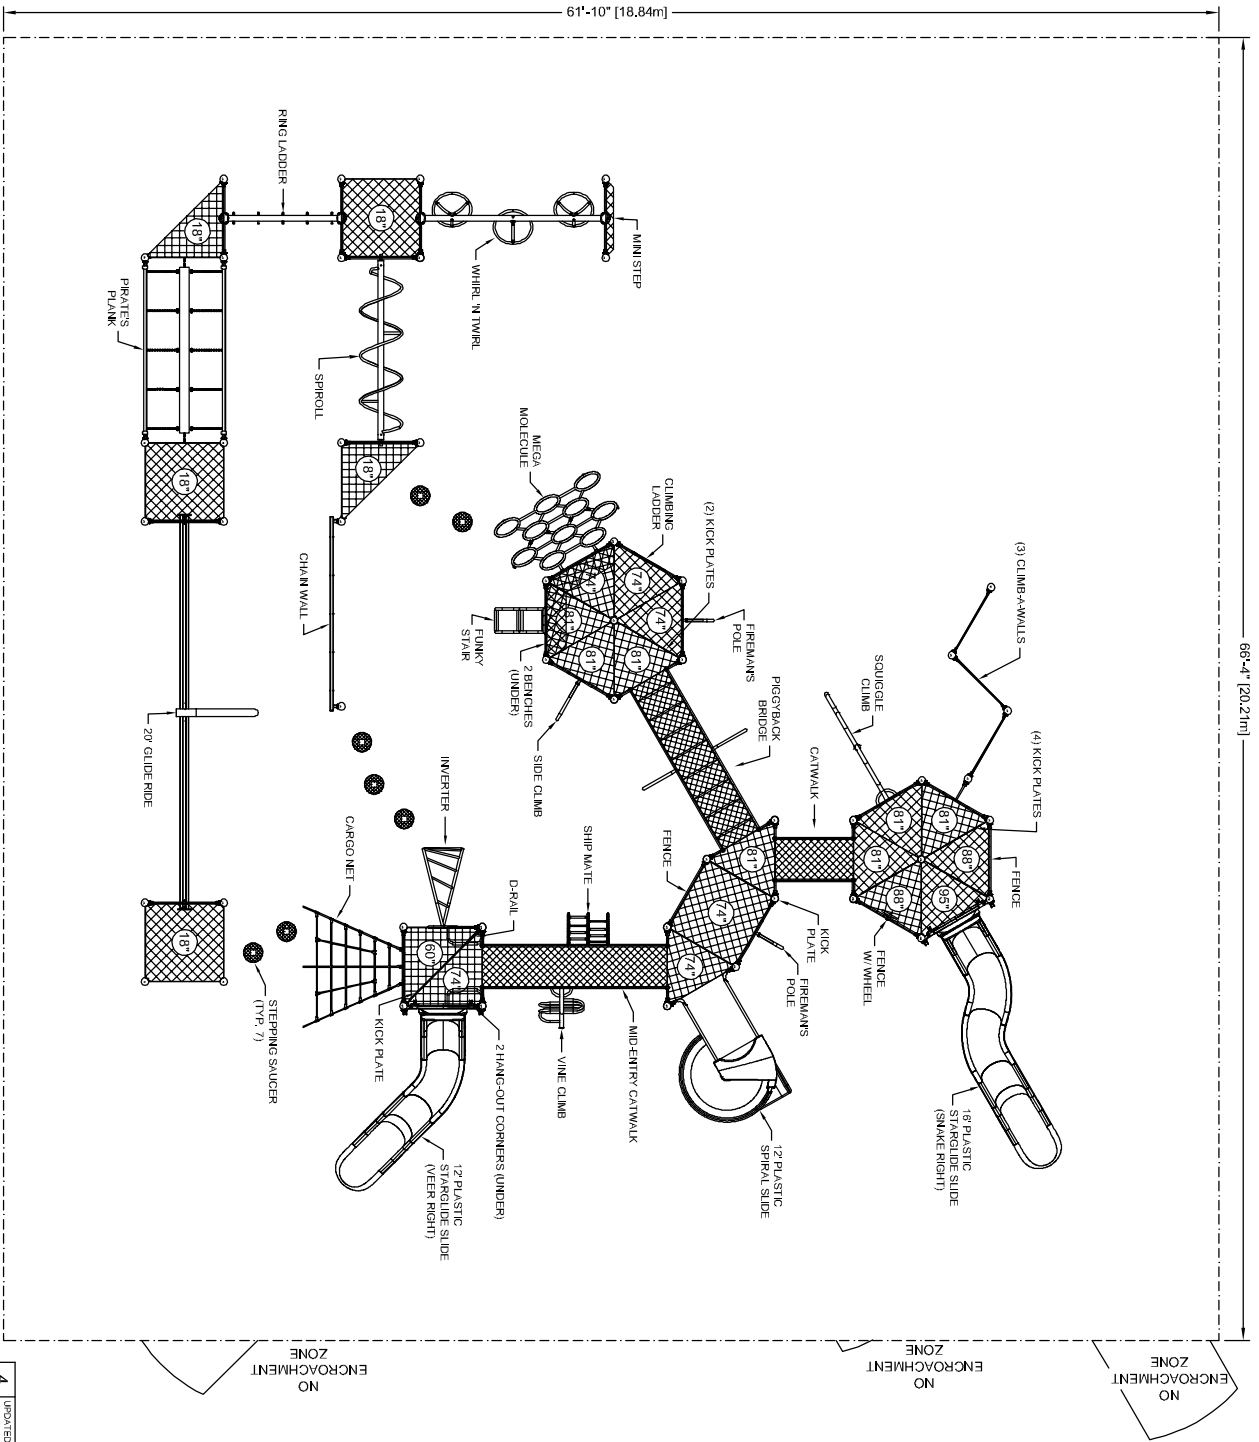

BLUE IMP RECOMMENDS THAT SLIDES BE INSTALLED WITH SLIDE BEDS FACING BETWEEN NORTH AND EAST

4	UPDATED CATWALKS & PIGEYBACK BRIDGE	AV	10-AUG-20
3	UPDATED OVERHEADS, ADJUSTED AREA	AR	8-NOV-18
2	SWAP CARGO NET & INVERTER, MOVE WHIRL N TWIRL AWAY FROM SLIDE, CHANGE REBORN CLIMB TO NEW CLIMB.	SS	21-MAR-17
1		AS	31-JAN-17



724 - 14TH STREET S.W., MEDICINE HAT, AB, T1A 4V7  
TOLL FREE: 1-800-661-1462 FAX: (403) 529-0851  
E-MAIL: sales@blueimp.com WEBSITE: www.blueimp.com

LAYOUT #: M04911-4  
JOB #:  
RECOMMENDED AGES: 5-12  
PROTECTIVE SURFACING REQUIRED:  
AREA: 4098 (sq.ft) PERIMETER: 257 (ft)  
DRAWN BY: TD DATE: 07-NOV-16