


DRAWINGS AND SPECIFICATIONS ARE PROPERTY OF S.F. SCOTT MANUFACTURING. THIS DRAWING MAY NOT BE REPRODUCED IN WHOLE OR IN PART WITHOUT THE PRIOR WRITTEN CONSENT OF THE ENGINEERING DEPARTMENT

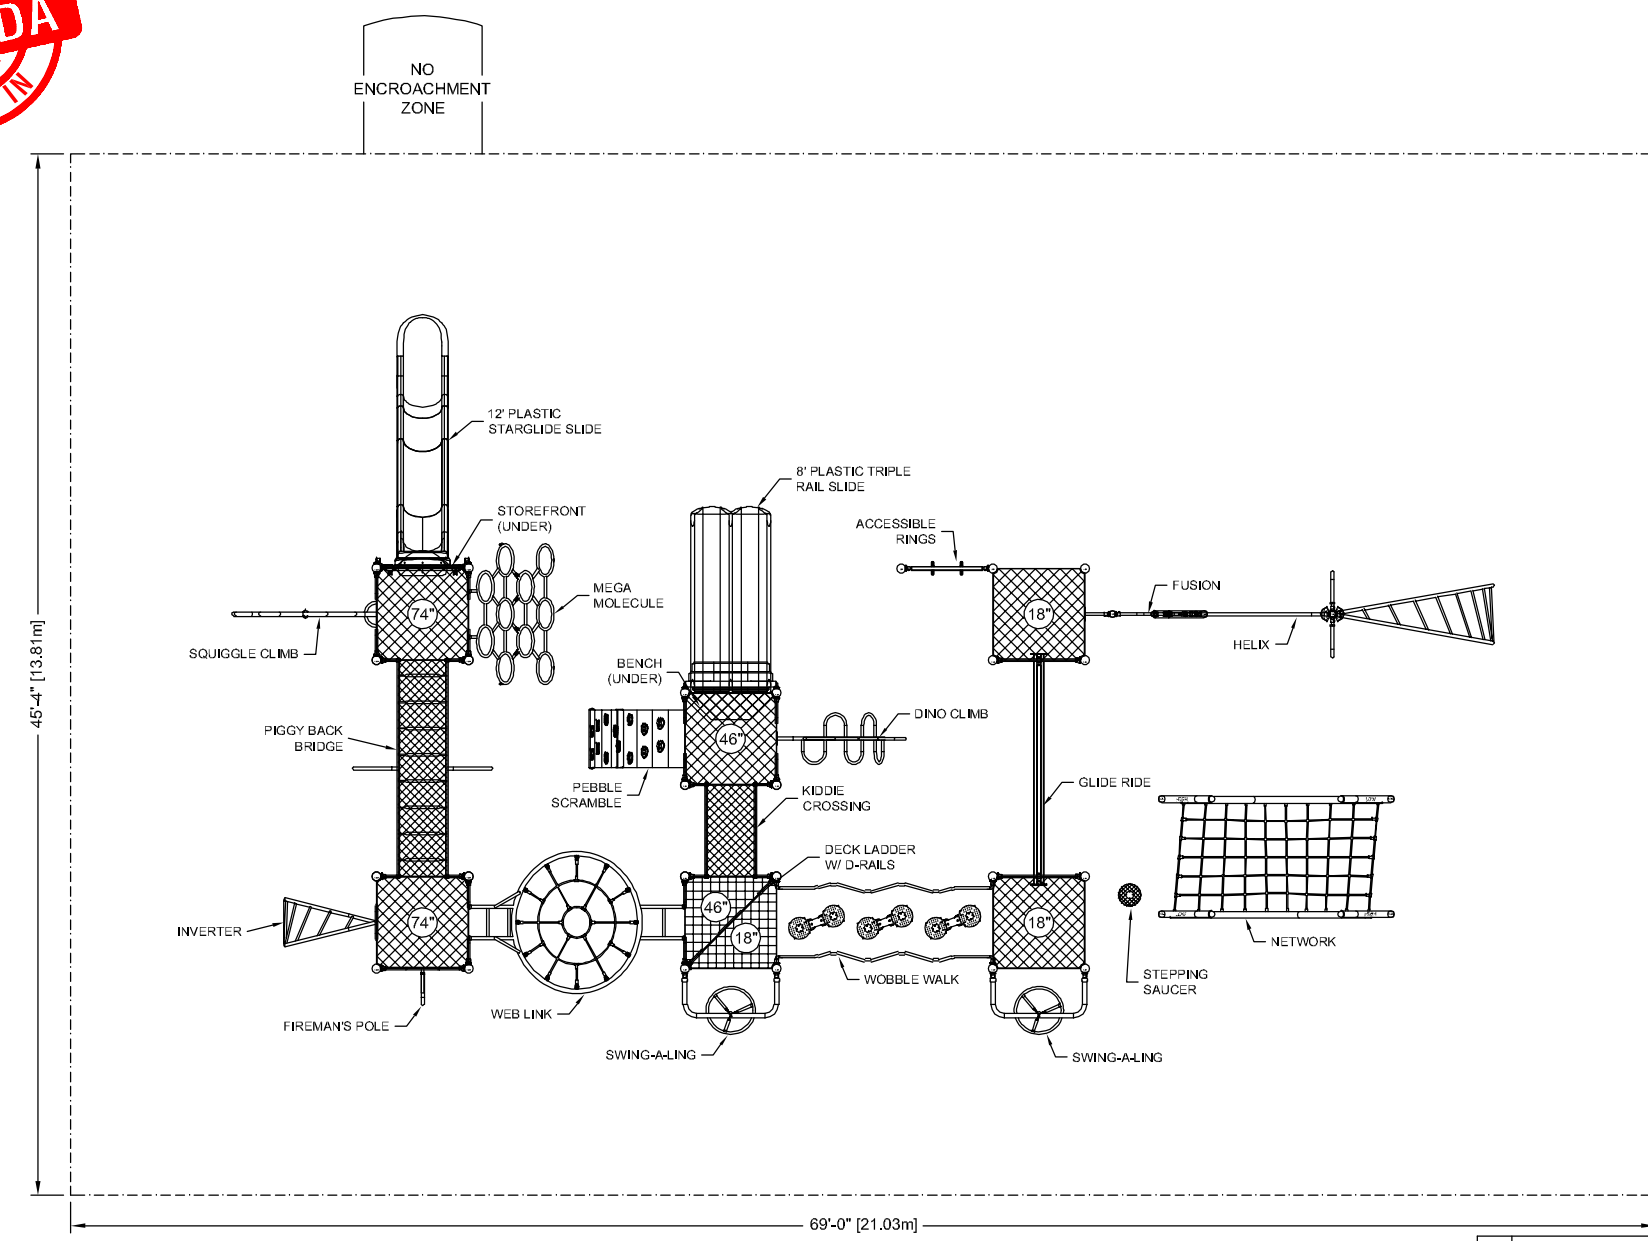

BLUE IMP SLIDES MUST BE
INSTALLED WITH SLIDE
BEDS FACING BETWEEN
NORTH AND EAST



CONFORMS TO THE CAN/CSA-Z614-20 STANDARD "CHILDREN'S
PLAYGROUND EQUIPMENT AND SURFACING"

PERIMETER SHOWN REPRESENTS EXTENT OF REQUIRED SAFETY
SURFACING. WIDTH OF BORDER MATERIAL MUST BE ADDED
BEFORE EXCAVATION.

LAYOUT #: M06146-2
JOB #:

RECOMMENDED AGES: 5-12
PROTECTIVE SURFACING REQUIRED:
AREA: 3128 (sq.ft) PERIMETER: 229 (ft)
DRAWN BY: AS DATE: 09-NOV-17

2	UPDATED PIGGYBACK BRIDGE & KIDIE CROSSING	AV	06-AUG-20
1	ENTRY FENCES TO HALF FENCES		
	UPDATED KICK PLATES	AR	5-DEC-18



724 - 14TH STREET S.W., MEDICINE HAT, AB. T1A 4V7
TOLL FREE: 1-800-661-1462 FAX: (403) 529-0851
E-MAIL: sales@blueimp.com WEBSITE: www.blueimp.com