


DRAWINGS AND SPECIFICATIONS ARE PROPERTY OF S.F. SCOTT MANUFACTURING. THIS DRAWING MAY NOT BE REPRODUCED IN WHOLE OR IN PART WITHOUT THE PRIOR WRITTEN CONSENT OF THE ENGINEERING DEPARTMENT.



# iMPact SERIES

ANNEX 'H' COMPONENTS		
	REQUIRED	INCLUDED
ACCESSIBLE ELEVATED	8	9
ACCESSIBLE GROUND LEVEL	5	11

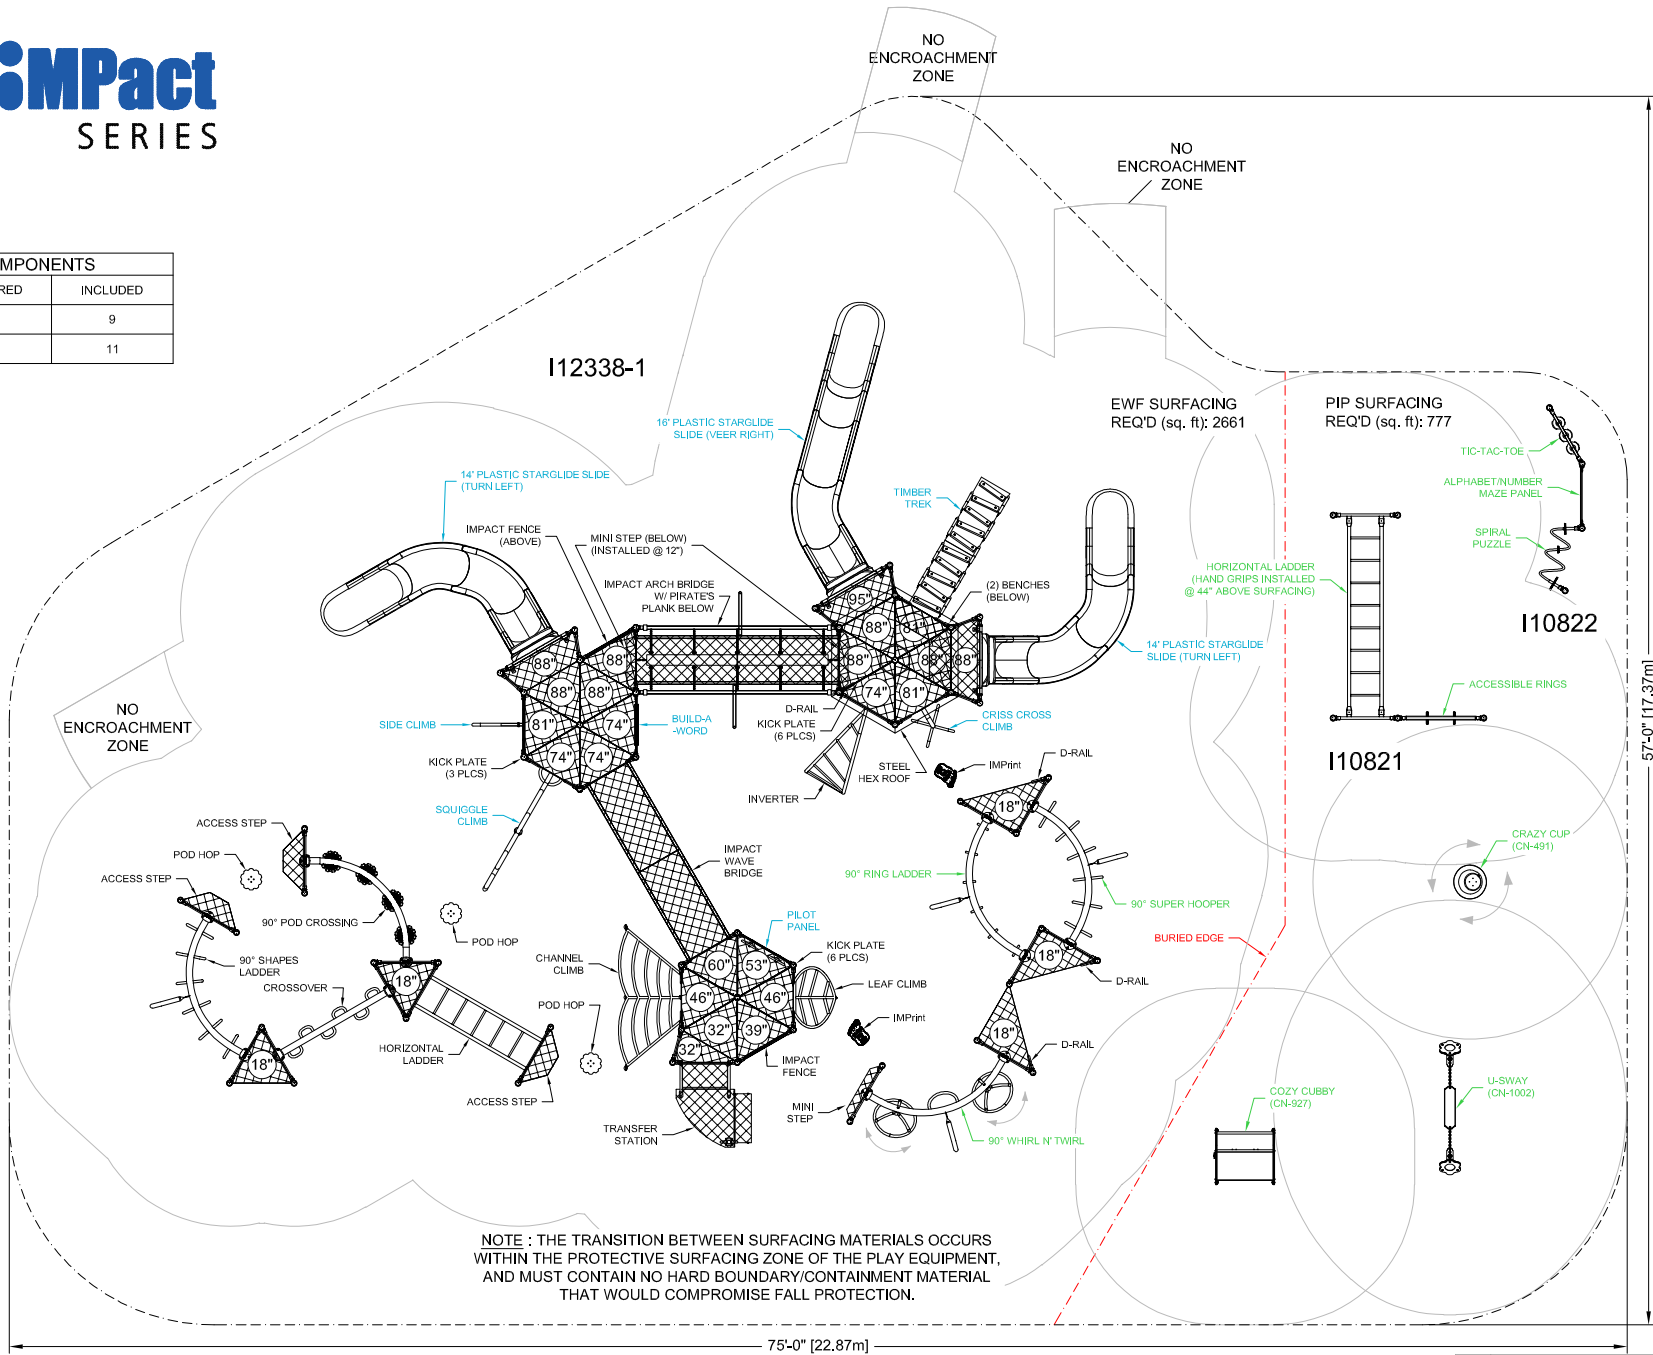

**NOTE :** THE TRANSITION BETWEEN SURFACING MATERIALS OCCURS WITHIN THE PROTECTIVE SURFACING ZONE OF THE PLAY EQUIPMENT, AND MUST CONTAIN NO HARD BOUNDARY/CONTAINMENT MATERIAL THAT WOULD COMPROMISE FALL PROTECTION.

- CONFORMS TO THE CAN/CSA-Z614-20 STANDARD "CHILDREN'S PLAYGROUND EQUIPMENT AND SURFACING"
- PERIMETER SHOWN REPRESENTS EXTENT OF REQUIRED SAFETY SURFACING. WIDTH OF BORDER MATERIAL MUST BE ADDED BEFORE EXCAVATION.
- CONFORMS TO ANNEX 'H' OF THE CAN/CSA-Z614-20 STANDARD "CHILDREN'S PLAYGROUND EQUIPMENT AND SURFACING" (SUBJECT TO THE PRESENCE OF ACCESSIBLE SURFACING)

BLUE IMP RECOMMENDS THAT SLIDES BE INSTALLED WITH SLIDE BEDS FACING BETWEEN NORTH AND EAST

LAYOUT #: A09893-1  
JOB #:  
RECOMMENDED AGES: 5-12  
PROTECTIVE SURFACING REQUIRED:  
AREA: 3437 (sq.ft) PERIMETER: 228 (ft)  
DRAWN BY: KH DATE: 17-NOV-22

1 SAUCER STONES TO POD CROSSING. AS 30-JUN-23

724 - 14TH STREET S.W., MEDICINE HAT, AB. T1A 4V7  
TOLL FREE: 1-800-661-1462 FAX: (403) 529-0851  
E-MAIL: sales@blueimp.com WEBSITE: www.blueimp.com