


DRAWINGS AND SPECIFICATIONS ARE PROPERTY OF S.F. SCOTT MANUFACTURING. THIS DRAWING MAY NOT BE REPRODUCED IN WHOLE OR IN PART WITHOUT THE PRIOR WRITTEN CONSENT OF THE ENGINEERING DEPARTMENT

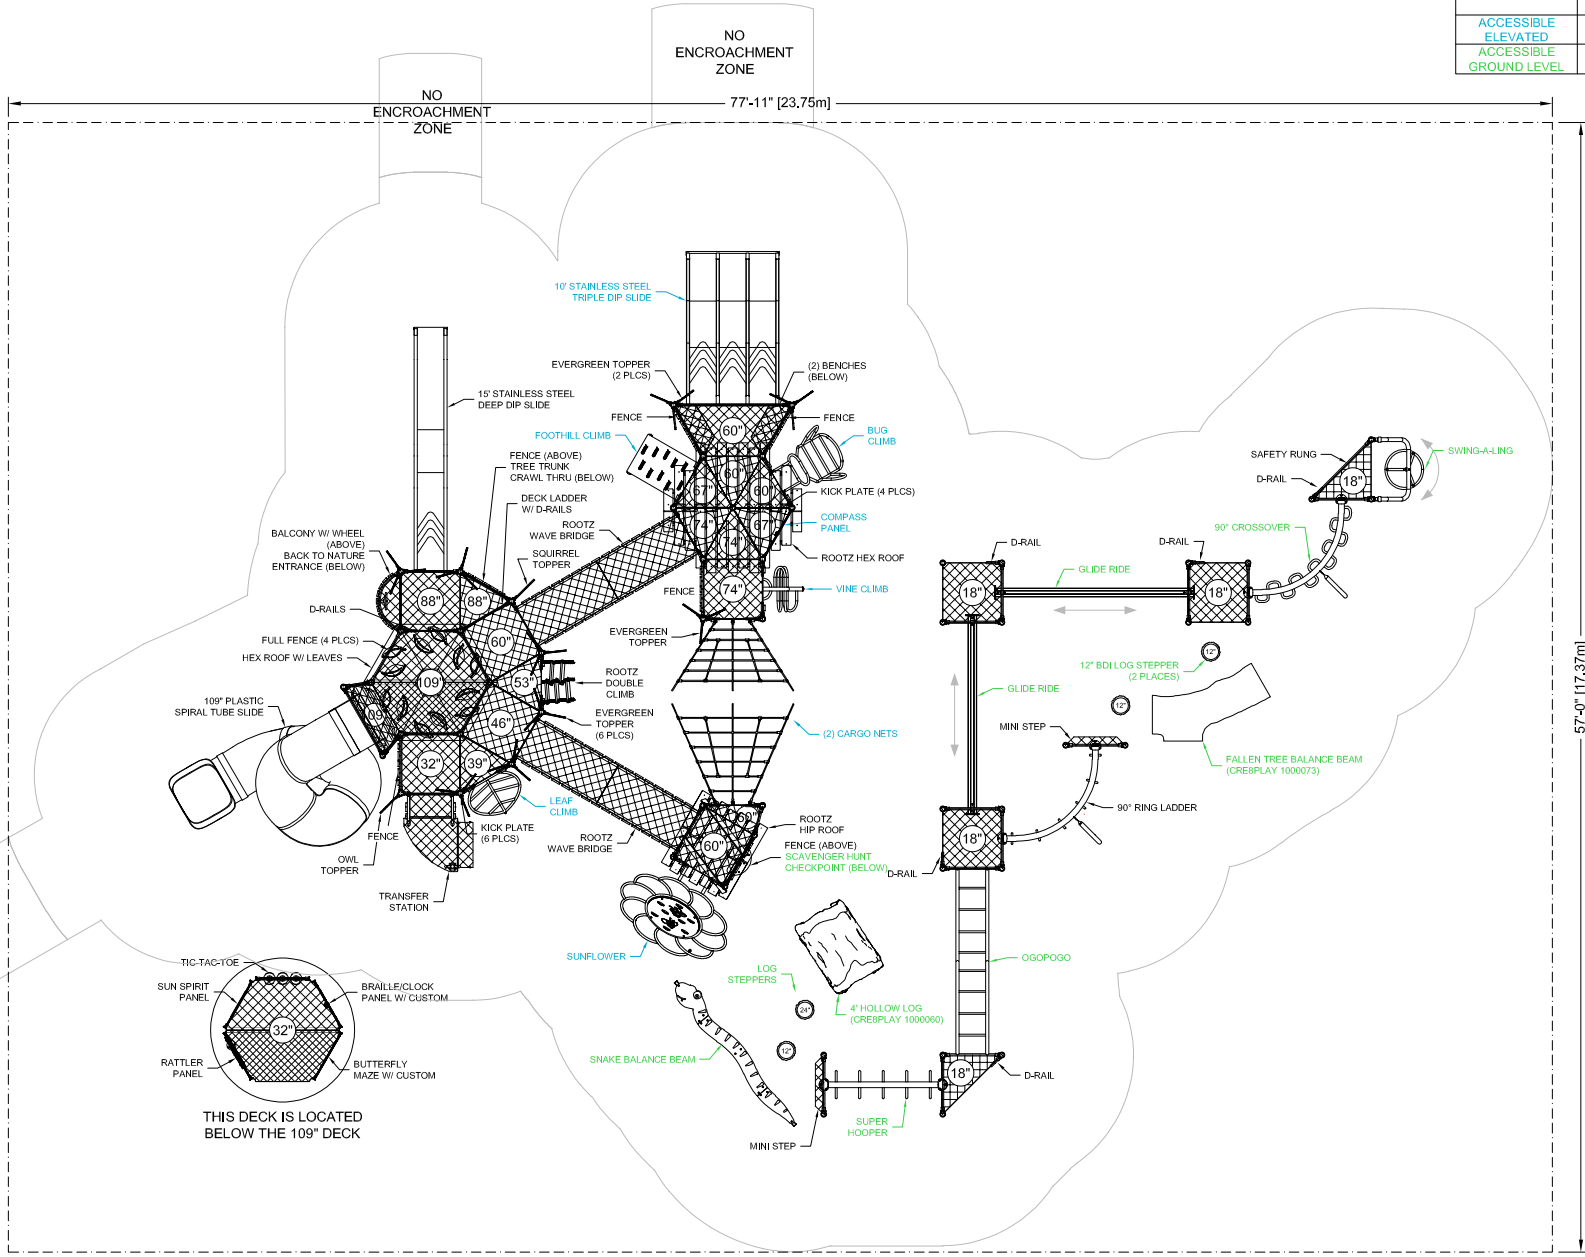

ANNEX 'H' COMPONENTS		
	REQUIRED	INCLUDED
ACCESSIBLE ELEVATED	6	8
ACCESSIBLE GROUND LEVEL	4	12



BLUE IMP SLIDES MUST BE  
INSTALLED WITH SLIDE  
BEDS FACING BETWEEN  
NORTH AND EAST

- CONFORMS TO THE CAN/CSA-Z614-20 STANDARD "CHILDREN'S PLAYGROUND EQUIPMENT AND SURFACING"
- PERIMETER SHOWN REPRESENTS EXTENT OF REQUIRED SAFETY SURFACING. WIDTH OF BORDER MATERIAL MUST BE ADDED BEFORE EXCAVATION.
- CONFORMS TO ANNEX 'H' OF THE CAN/CSA-Z614-20 STANDARD "CHILDREN'S PLAYGROUND EQUIPMENT AND SURFACING" (SUBJECT TO THE PRESENCE OF ACCESSIBLE SURFACING)

LAYOUT #: 112368-1  
JOB #:  
  
RECOMMENDED AGES: 5-12  
  
PROTECTIVE SURFACING REQUIRED:  
AREA: 4442 (sq.ft) PERIMETER: 270 (ft)  
  
DRAWN BY: TD DATE: 22-NOV-22

1	UPDATED SNAKE BALANCE DESIGN CHANGED INPRIUS TO LOG STEPS.	AS	30-JUN-23
---	---	----	-----------



**Blue Imp**  
PLAY STRONG

724 - 14TH STREET S.W., MEDICINE HAT, AB. T1A 4V7  
TOLL FREE: 1-800-661-1462 FAX: (403) 529-0851  
E-MAIL: sales@blueimp.com WEBSITE: www.blueimp.com