


DRAWINGS AND SPECIFICATIONS ARE PROPERTY OF S.F. SCOTT MANUFACTURING. THIS DRAWING MAY NOT BE REPRODUCED IN WHOLE OR IN PART WITHOUT THE PRIOR WRITTEN CONSENT OF THE ENGINEERING DEPARTMENT

86'-11" [26.49m]

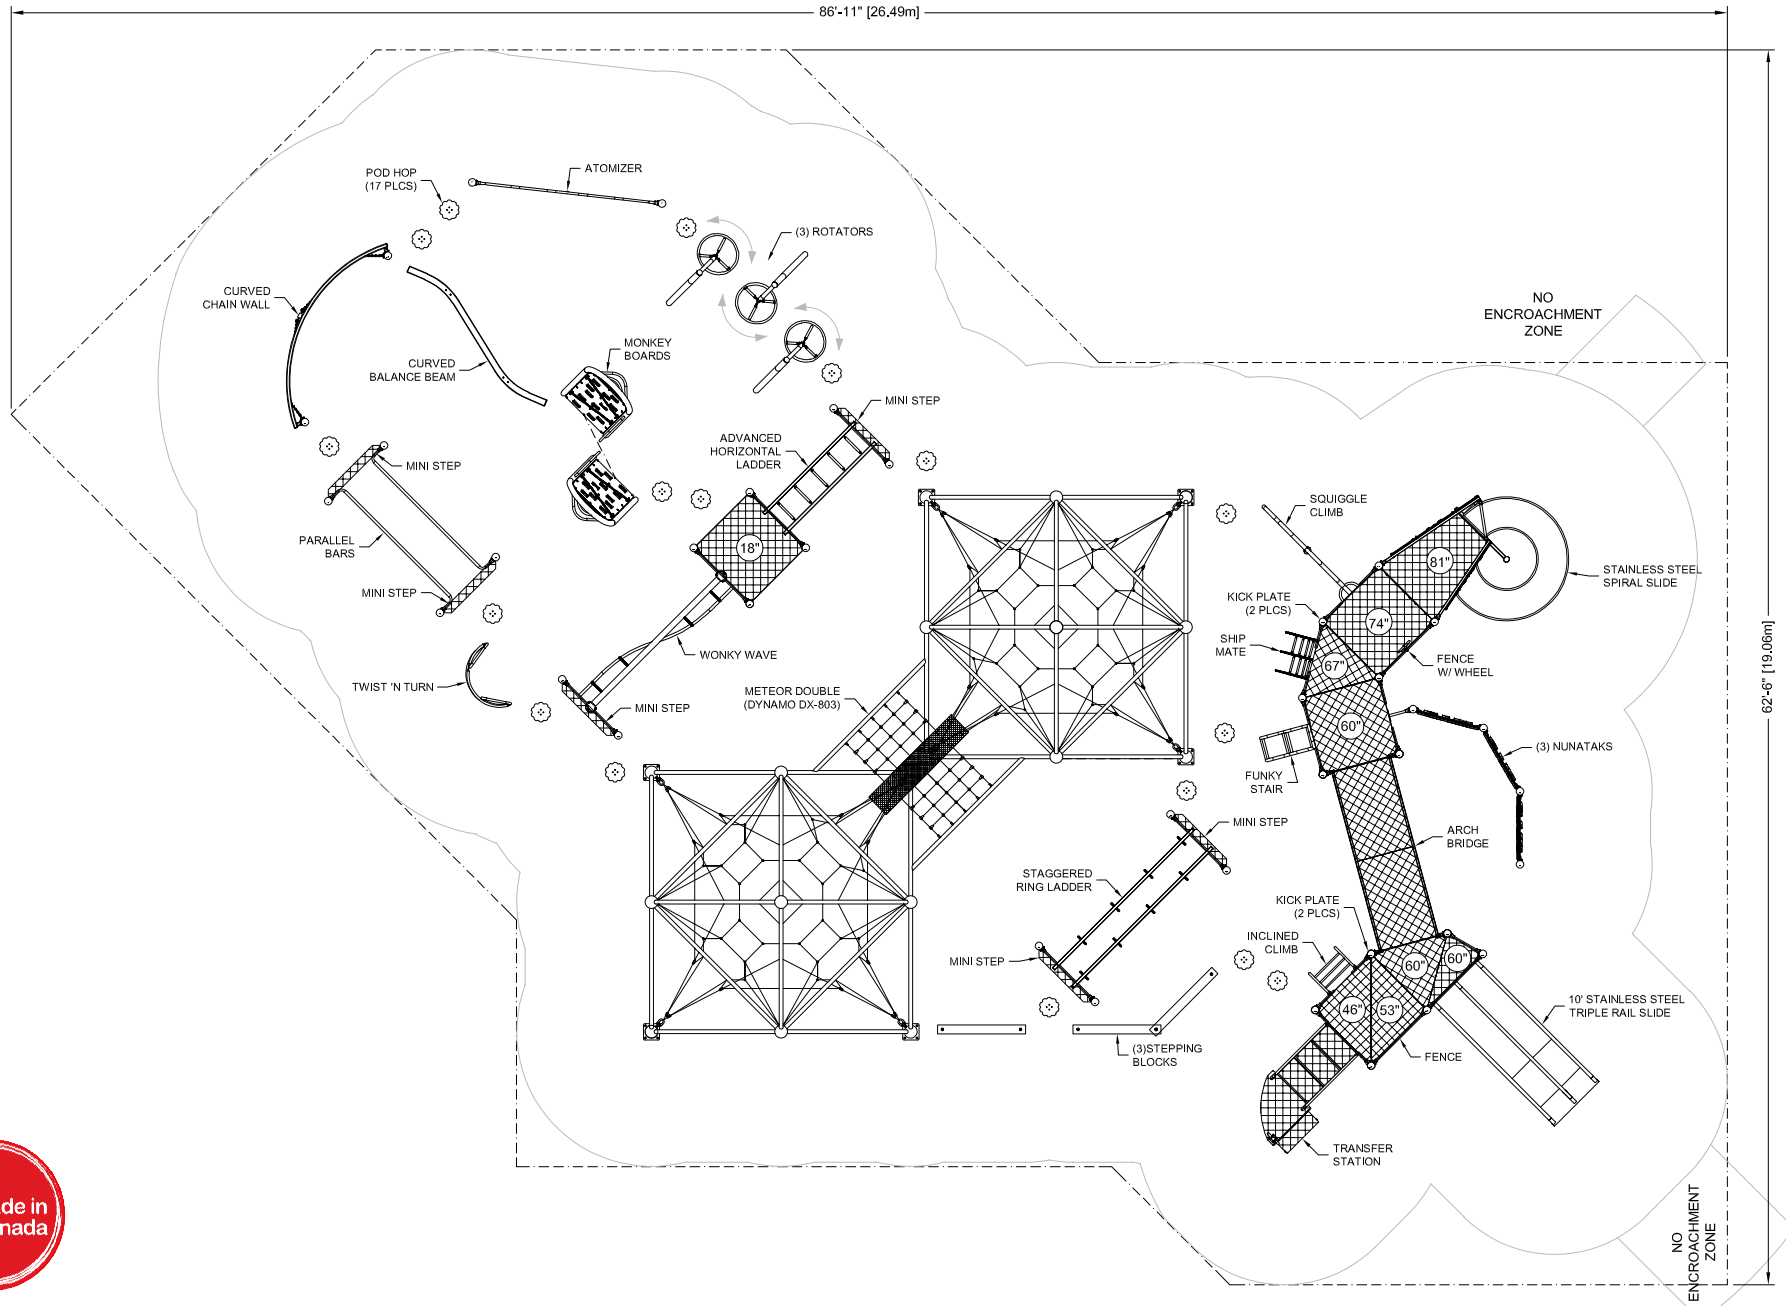

62'-6" [19.06m]

NO ENCROACHMENT ZONE



- CONFORMS TO THE CAN/CSA-Z614-20 STANDARD "CHILDREN'S PLAYGROUND EQUIPMENT AND SURFACING"
- PERIMETER SHOWN REPRESENTS EXTENT OF REQUIRED SAFETY SURFACING. WIDTH OF BORDER MATERIAL MUST BE ADDED BEFORE EXCAVATION.

BLUE IMP RECOMMENDS THAT SLIDES BE INSTALLED WITH SLIDE BEDS FACING BETWEEN NORTH AND EAST

LAYOUT #: M10100-2
 JOB #:
 RECOMMENDED AGES: 5-12
 PROTECTIVE SURFACING REQUIRED:
 AREA: 3637 (sq.ft) PERIMETER: 261 (ft)
 DRAWN BY: AS DATE: 20-JAN-21

2	UPDATE BALANCE BEAM & MONKEY BOARDS. STEPPING SAUCERS TO POD HOPS.	AS	10-JUL-23
1	UPDATE TRANSFER STATION.	EH	4-OCT-22

724 - 14TH STREET S.W., MEDICINE HAT, AB. T1A 4V7
 TOLL FREE: 1-800-661-1462 FAX: (403) 529-0851
 E-MAIL: sales@blueimp.com WEBSITE: www.blueimp.com