



DRAWINGS AND SPECIFICATIONS ARE PROPERTY OF S.F. SCOTT MANUFACTURING. THIS DRAWING MAY NOT BE REPRODUCED IN WHOLE OR IN PART WITHOUT THE PRIOR WRITTEN CONSENT OF THE ENGINEERING DEPARTMENT

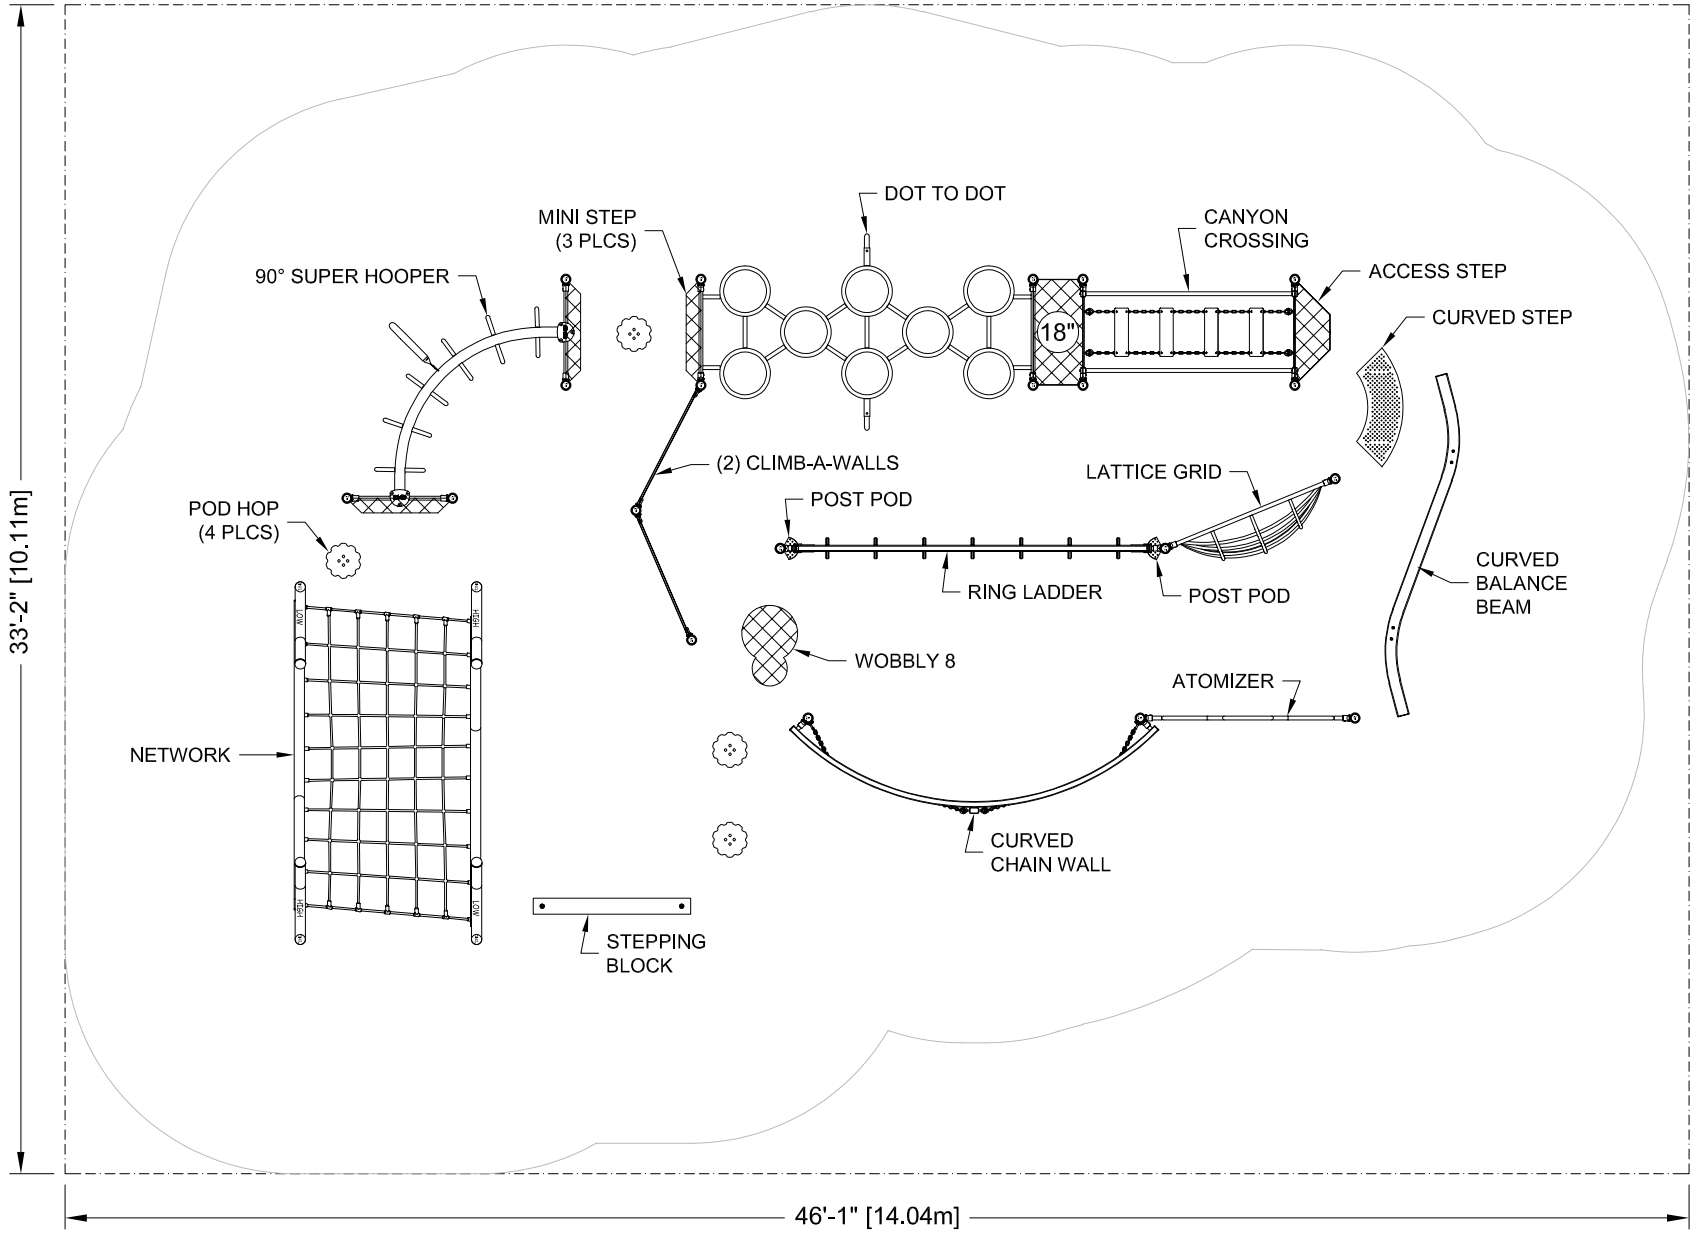

33'-2" [10.11m]

46'-1" [14.04m]

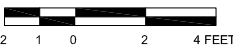

- CONFORMS TO THE CAN/CSA-Z614-20 STANDARD "CHILDREN'S PLAYGROUND EQUIPMENT AND SURFACING"
- PERIMETER SHOWN REPRESENTS EXTENT OF REQUIRED SAFETY SURFACING. WIDTH OF BORDER MATERIAL MUST BE ADDED BEFORE EXCAVATION.

LAYOUT #: 106892-5
 JOB #:
 RECOMMENDED AGES: 5-12
 PROTECTIVE SURFACING REQUIRED:
 AREA: 1528 (sq.ft) PERIMETER: 159 (ft)
 DRAWN BY: AS DATE: 11-MAY-18

5	SALICERS TO POD HOPS, CANYON CROSSING MINI TO ACCESS STEPS, UPDATED BALANCE BEAM	AS	02-AUG-23
4	STRAIGHT CHAIN WALL TO CURVED.	EH	14-JAN-21
3	UPDATED SUPER HOOPER	AV	18-NOV-20

724 - 14TH STREET S.W., MEDICINE HAT, AB. T1A 4V7
 TOLL FREE: 1-800-661-1462 FAX: (403) 529-0851
 E-MAIL: sales@blueimp.com WEBSITE: www.blueimp.com