


DRAWINGS AND SPECIFICATIONS ARE PROPERTY OF S.F. SCOTT MANUFACTURING. THIS DRAWING MAY NOT BE REPRODUCED IN WHOLE OR IN PART WITHOUT THE PRIOR WRITTEN CONSENT OF THE ENGINEERING DEPARTMENT

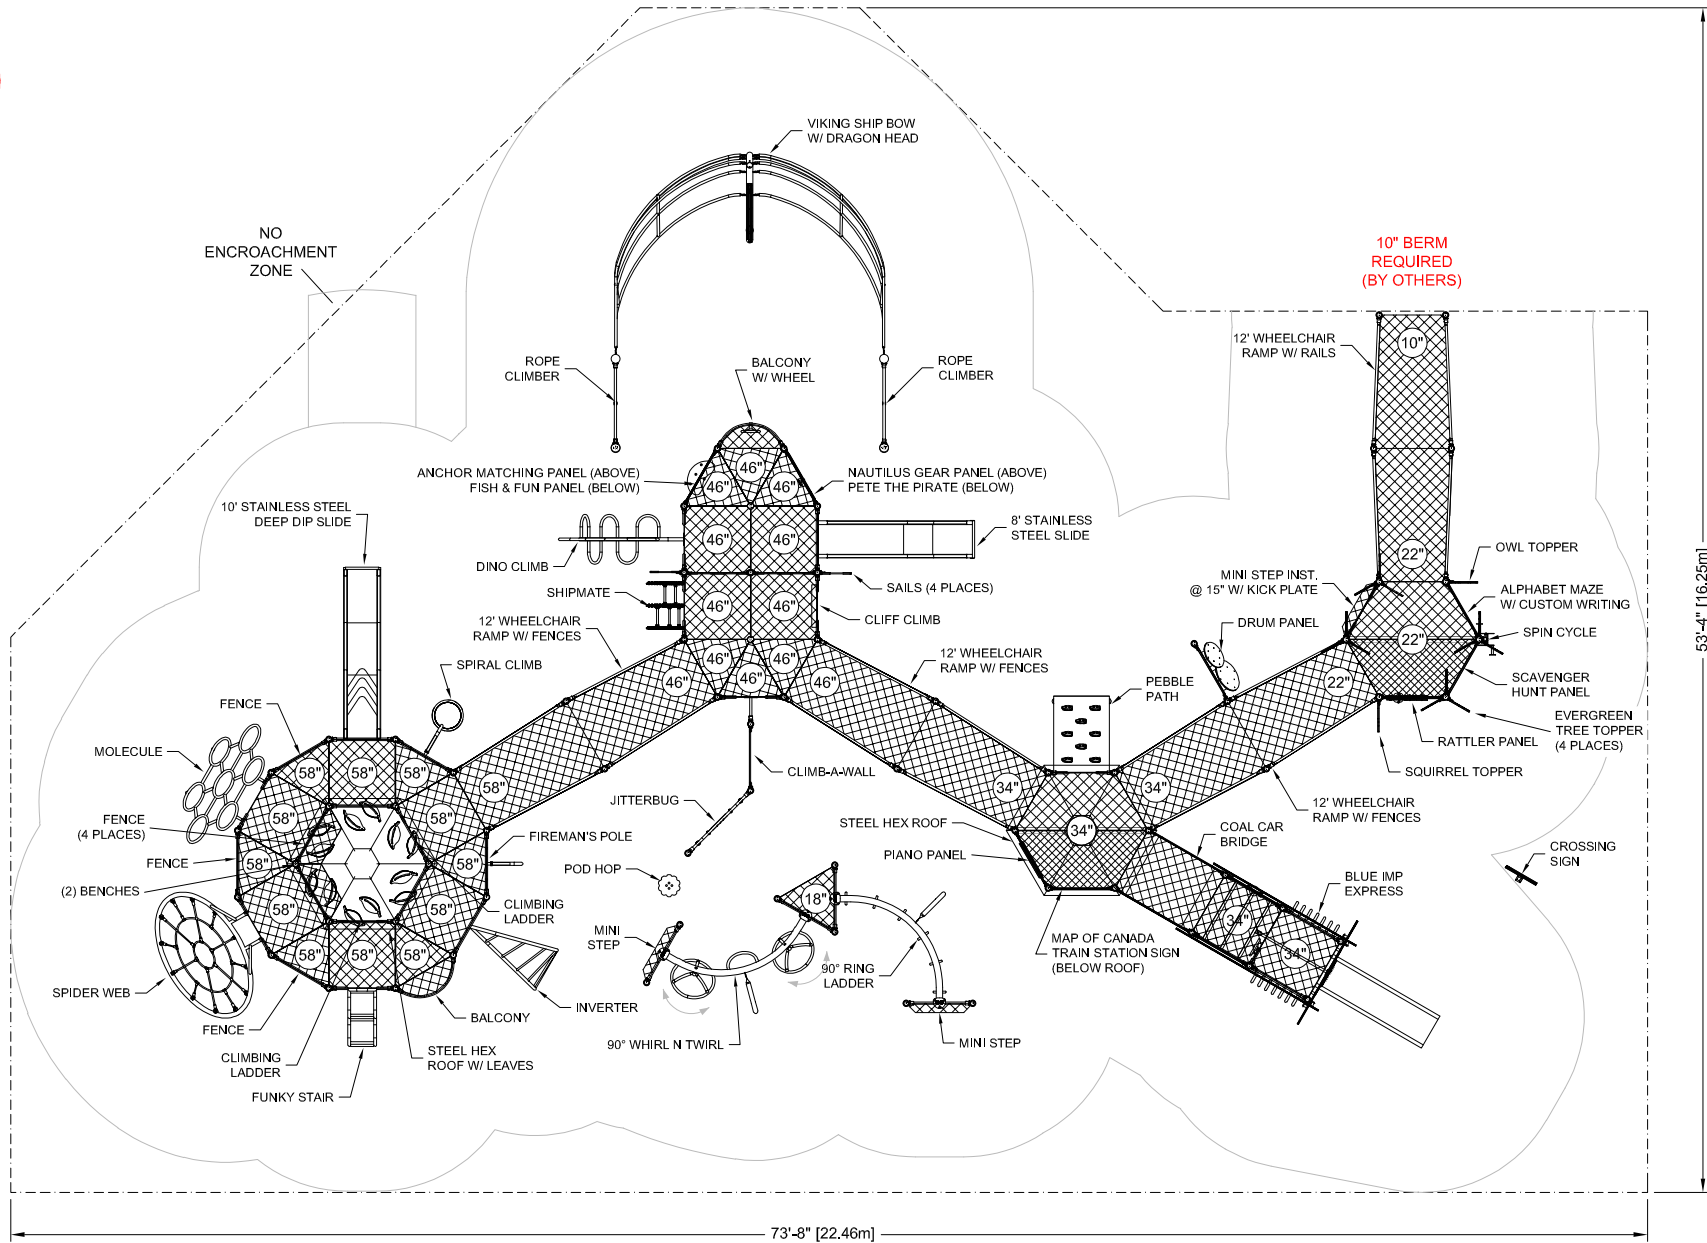

- CONFORMS TO THE CAN/CSA-Z614-20 STANDARD "CHILDREN'S PLAYGROUND EQUIPMENT AND SURFACING"
- PERIMETER SHOWN REPRESENTS EXTENT OF REQUIRED SAFETY SURFACING. WIDTH OF BORDER MATERIAL MUST BE ADDED BEFORE EXCAVATION.

BLUE IMP RECOMMENDS THAT SLIDES BE INSTALLED WITH SLIDE BEDS FACING BETWEEN NORTH AND EAST

LAYOUT #: 105044-6
JOB #:

RECOMMENDED AGES: 5-12
PROTECTIVE SURFACING REQUIRED:
AREA: 3136 (sq.ft) PERIMETER: 230 (ft)
DRAWN BY: SS DATE: 07-DEC-16

6	RAISE MIDDLE POSTS ON LOWER RAMP.	AS	06-DEC-23
5	UPDATED WHEELCHAIR RAMP, SHIP MATE, AND CHANGED STEPPING SAUCER TO POD HOP.	TD	05-JUN-23
4	UPDATED OVERHEADS & ROOF. CHANGED ENTRY FENCES TO HALF FENCES. MOVED DRUM PANEL.	AV	06-DEC-21



724 - 14TH STREET S.W., MEDICINE HAT, AB. T1A 4V7
TOLL FREE: 1-800-661-1462 FAX: (403) 529-0851
E-MAIL: sales@blueimp.com WEBSITE: www.blueimp.com