


DRAWINGS AND SPECIFICATIONS ARE PROPERTY OF S.F. SCOTT MANUFACTURING. THIS DRAWING MAY NOT BE REPRODUCED IN WHOLE OR IN PART WITHOUT THE PRIOR WRITTEN CONSENT OF THE ENGINEERING DEPARTMENT

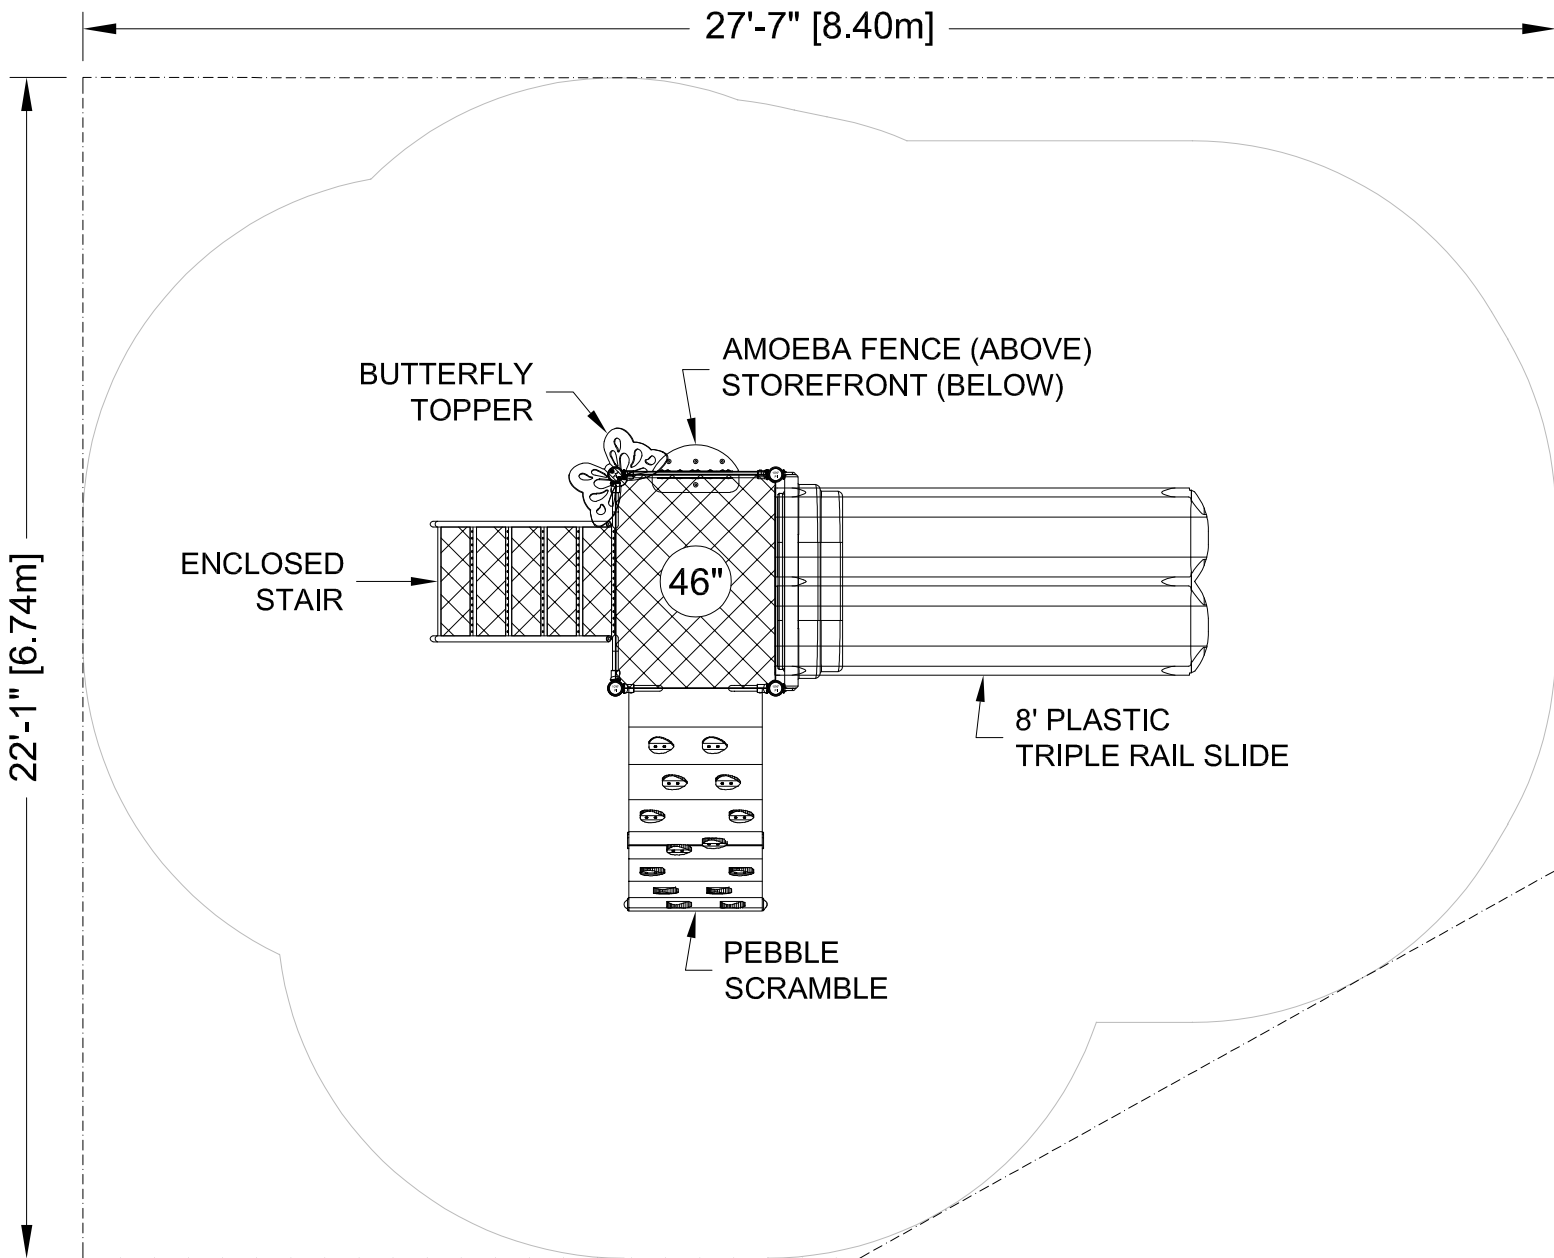

22'-1" [6.74m]

27'-7" [8.40m]

BUTTERFLY TOPPER

AMOEBIA FENCE (ABOVE)  
STOREFRONT (BELOW)

ENCLOSED STAIR

46"

8' PLASTIC TRIPLE RAIL SLIDE

PEBBLE SCRAMBLE



2 1 0 2 4 FEET

- CONFORMS TO THE CAN/CSA-Z614-20 STANDARD "CHILDREN'S PLAYGROUND EQUIPMENT AND SURFACING"
- PERIMETER SHOWN REPRESENTS EXTENT OF REQUIRED SAFETY SURFACING. WIDTH OF BORDER MATERIAL MUST BE ADDED BEFORE EXCAVATION.

BLUE IMP SLIDES MUST BE INSTALLED WITH SLIDE BEDS FACING BETWEEN NORTH AND EAST

LAYOUT #: 103998-1  
JOB #:

RECOMMENDED AGES: 2-5

PROTECTIVE SURFACING REQUIRED:  
AREA: 562 (sq.ft) PERIMETER: 94 (ft)

DRAWN BY: EH DATE: 11-FEB-16

1 ENTRY FENCE TO HALF FENCE-REDUCED BORDER. AS 10-OCT-23



724 - 14TH STREET S.W., MEDICINE HAT, AB. T1A 4V7  
TOLL FREE: 1-800-661-1462 FAX: (403) 529-0851  
E-MAIL: sales@blueimp.com WEBSITE: www.blueimp.com