


DRAWINGS AND SPECIFICATIONS ARE PROPERTY OF S.F. SCOTT MANUFACTURING. THIS DRAWING MAY NOT BE REPRODUCED IN WHOLE OR IN PART WITHOUT THE PRIOR WRITTEN CONSENT OF THE ENGINEERING DEPARTMENT

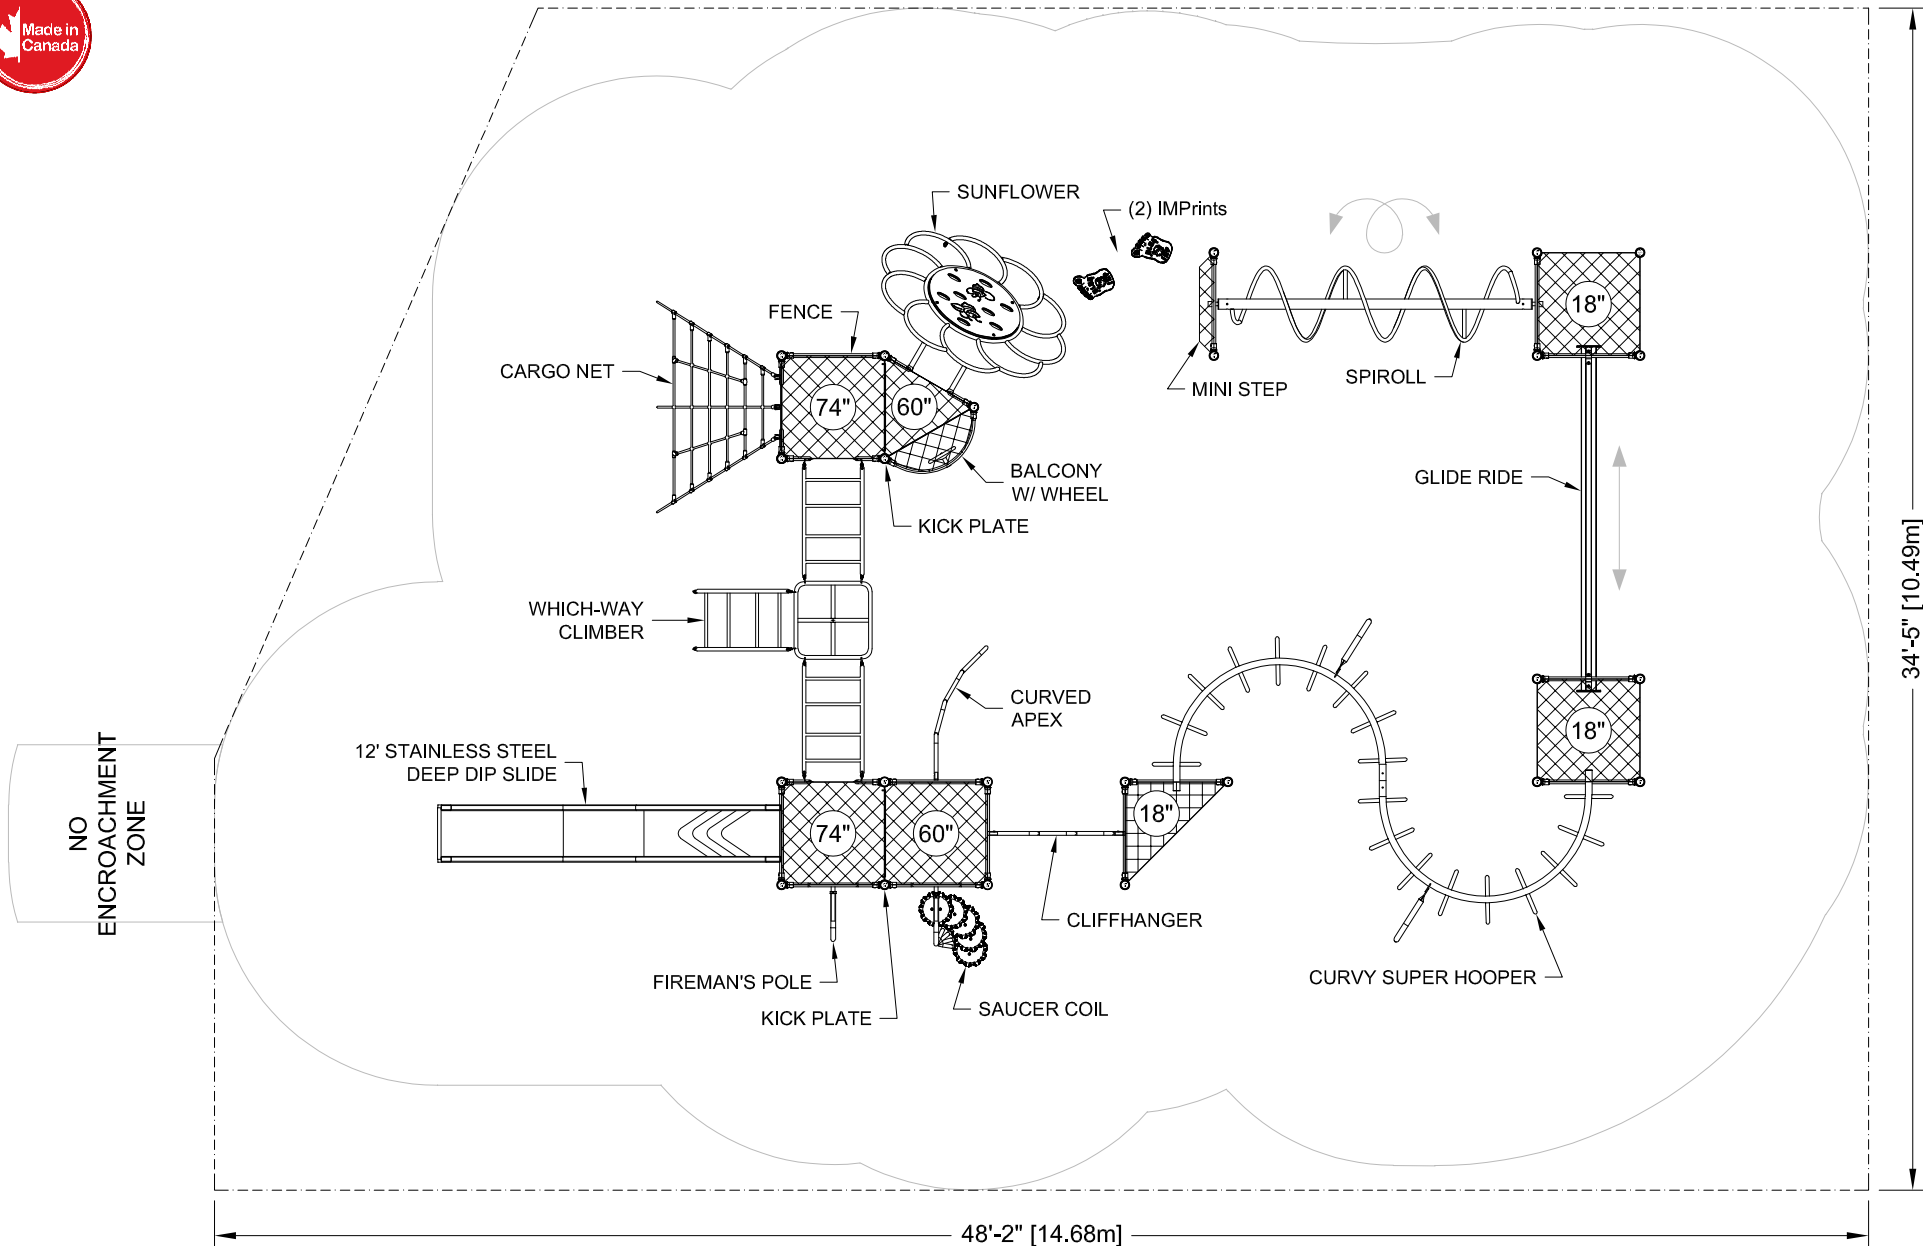

34'-5" [10.49m]

48'-2" [14.68m]

NO ENCROACHMENT ZONE



2 1 0 2 4 FEET

- CONFORMS TO THE CAN/CSA-Z614-20 STANDARD "CHILDREN'S PLAYGROUND EQUIPMENT AND SURFACING"
- PERIMETER SHOWN REPRESENTS EXTENT OF REQUIRED SAFETY SURFACING. WIDTH OF BORDER MATERIAL MUST BE ADDED BEFORE EXCAVATION.

BLUE IMP SLIDES MUST BE INSTALLED WITH SLIDE BEDS FACING BETWEEN NORTH AND EAST

LAYOUT #: I04015-3
JOB #:

RECOMMENDED AGES: 5-12

PROTECTIVE SURFACING REQUIRED:
AREA: 1555 (sq.ft) PERIMETER: 158 (ft)

DRAWN BY: EH DATE: 12-FEB-16

3	UPDATED SAUCER COIL DESIGN. ENTRY FENCES TO HALF.	AS	05-OCT-23
2	UPDATE SUNFLOWER CLIMB. UPDATED AREA & PERIMETER	AV	04-NOV-20
1	UPDATE DEEP DIP SLIDE BLOCK.	EH	13-DEC-16



724 - 14TH STREET S.W., MEDICINE HAT, AB. T1A 4V7
TOLL FREE: 1-800-661-1462 FAX: (403) 529-0851
E-MAIL: sales@blueimp.com WEBSITE: www.blueimp.com