



DRAWINGS AND SPECIFICATIONS ARE PROPERTY OF S.F. SCOTT MANUFACTURING. THIS DRAWING MAY NOT BE REPRODUCED IN WHOLE OR IN PART WITHOUT THE PRIOR WRITTEN CONSENT OF THE ENGINEERING DEPARTMENT

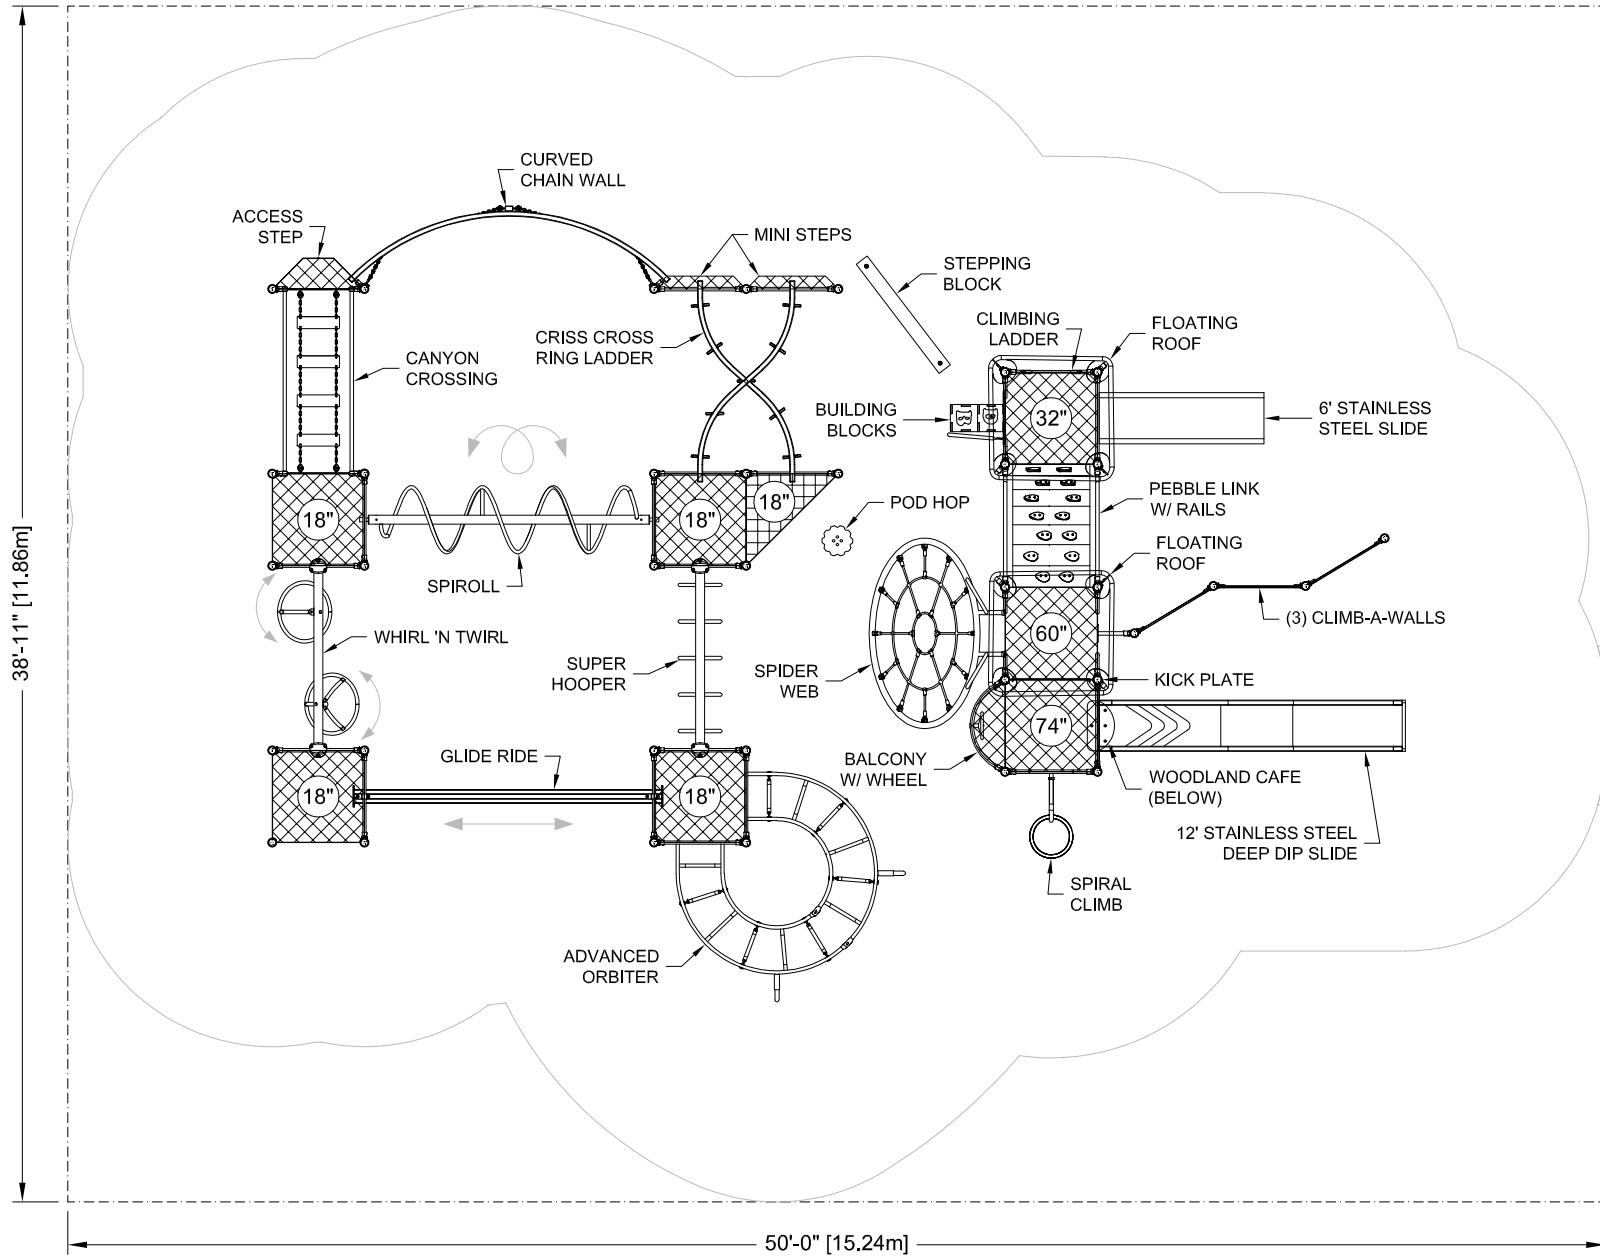

NO ENCROACHMENT ZONE

38'-11" [11.86m]

50'-0" [15.24m]

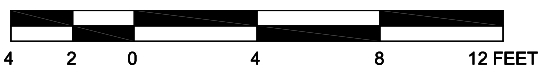

- CONFORMS TO THE CAN/CSA-Z614-20 STANDARD "CHILDREN'S PLAYGROUND EQUIPMENT AND SURFACING"
- PERIMETER SHOWN REPRESENTS EXTENT OF REQUIRED SAFETY SURFACING. WIDTH OF BORDER MATERIAL MUST BE ADDED BEFORE EXCAVATION.

BLUE IMP SLIDES MUST BE INSTALLED WITH SLIDE BEDS FACING BETWEEN NORTH AND EAST

LAYOUT #: 105068-3
 JOB #:
 RECOMMENDED AGES: 5-12
 PROTECTIVE SURFACING REQUIRED:
 AREA: 1945 (sq.ft) PERIMETER: 178 (ft)
 DRAWN BY: EH DATE: 8-DEC-16

3	PIRATE'S PLANK TO CANYON CROSSING, SAUCER TO POD HOP.	AS	04-OCT-23
2	ENTRY FENCES TO HALF FENCES, CHAIN WALL TO CURVED CHAIN WALL.	EH	12-JAN-21
1	UPDATED SUPER HOOPER & WHIRL 'N TWIRL	AV	04-NOV-20

724 - 14TH STREET S.W., MEDICINE HAT, AB. T1A 4V7
 TOLL FREE: 1-800-661-1462 FAX: (403) 529-0851
 E-MAIL: sales@blueimp.com WEBSITE: www.blueimp.com