


DRAWINGS AND SPECIFICATIONS ARE PROPERTY OF S.F. SCOTT MANUFACTURING. THIS DRAWING MAY NOT BE REPRODUCED IN WHOLE OR IN PART WITHOUT THE PRIOR WRITTEN CONSENT OF THE ENGINEERING DEPARTMENT

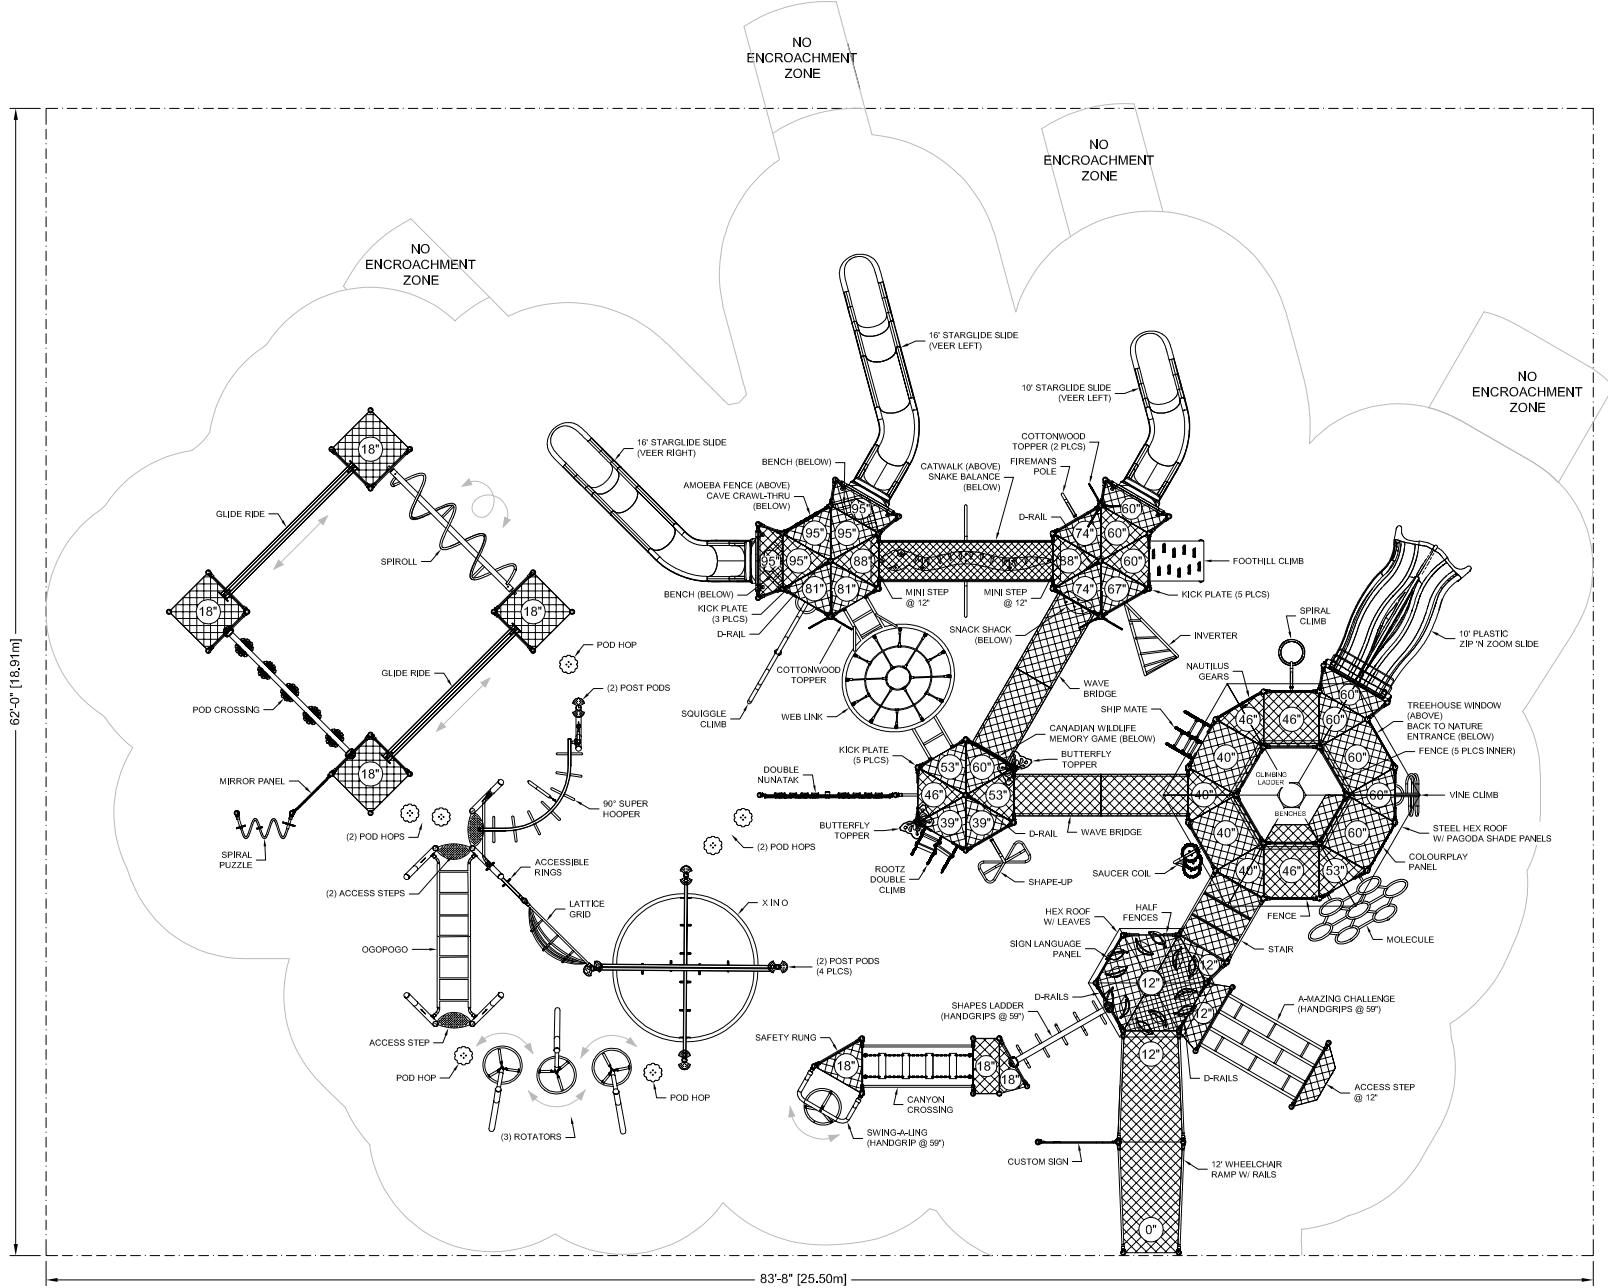

- CONFORMS TO THE CAN/CSA-Z614-20 STANDARD "CHILDREN'S PLAYGROUND EQUIPMENT AND SURFACING"
- PERIMETER SHOWN REPRESENTS EXTENT OF REQUIRED SAFETY SURFACING. WIDTH OF BORDER MATERIAL MUST BE ADDED BEFORE EXCAVATION.

BLUE IMP RECOMMENDS THAT SLIDES BE INSTALLED WITH SLIDE BEDS FACING NORTH AND EAST

LAYOUT #: 106204-11
JOB #:

RECOMMENDED AGES: 5-12

PROTECTIVE SURFACING REQUIRED:
AREA: 5190 (sq.ft) PERIMETER: 292 (ft)

DRAWN BY: EH DATE: 27-NOV-17

11	VARIOUS EQUIPMENT CHANGES.	AS	22-SEP-23
10	UPDATE WHEELCHAIR RAMP	TD	16-MAY-22
9	UPDATE SWING-A-LING. REPLACE FUNHOUSE MIRROR & LOG STEPPERS. REDUCE BORDER.	KH	02-DEC-21



724 - 14TH STREET S.W., MEDICINE HAT, AB. T1A 4V7
TOLL FREE: 1-800-661-1462 FAX: (403) 529-0851
E-MAIL: sales@blueimp.com WEBSITE: www.blueimp.com