


DRAWINGS AND SPECIFICATIONS ARE PROPERTY OF S.F. SCOTT MANUFACTURING. THIS DRAWING MAY NOT BE REPRODUCED IN WHOLE OR IN PART WITHOUT THE PRIOR WRITTEN CONSENT OF THE ENGINEERING DEPARTMENT

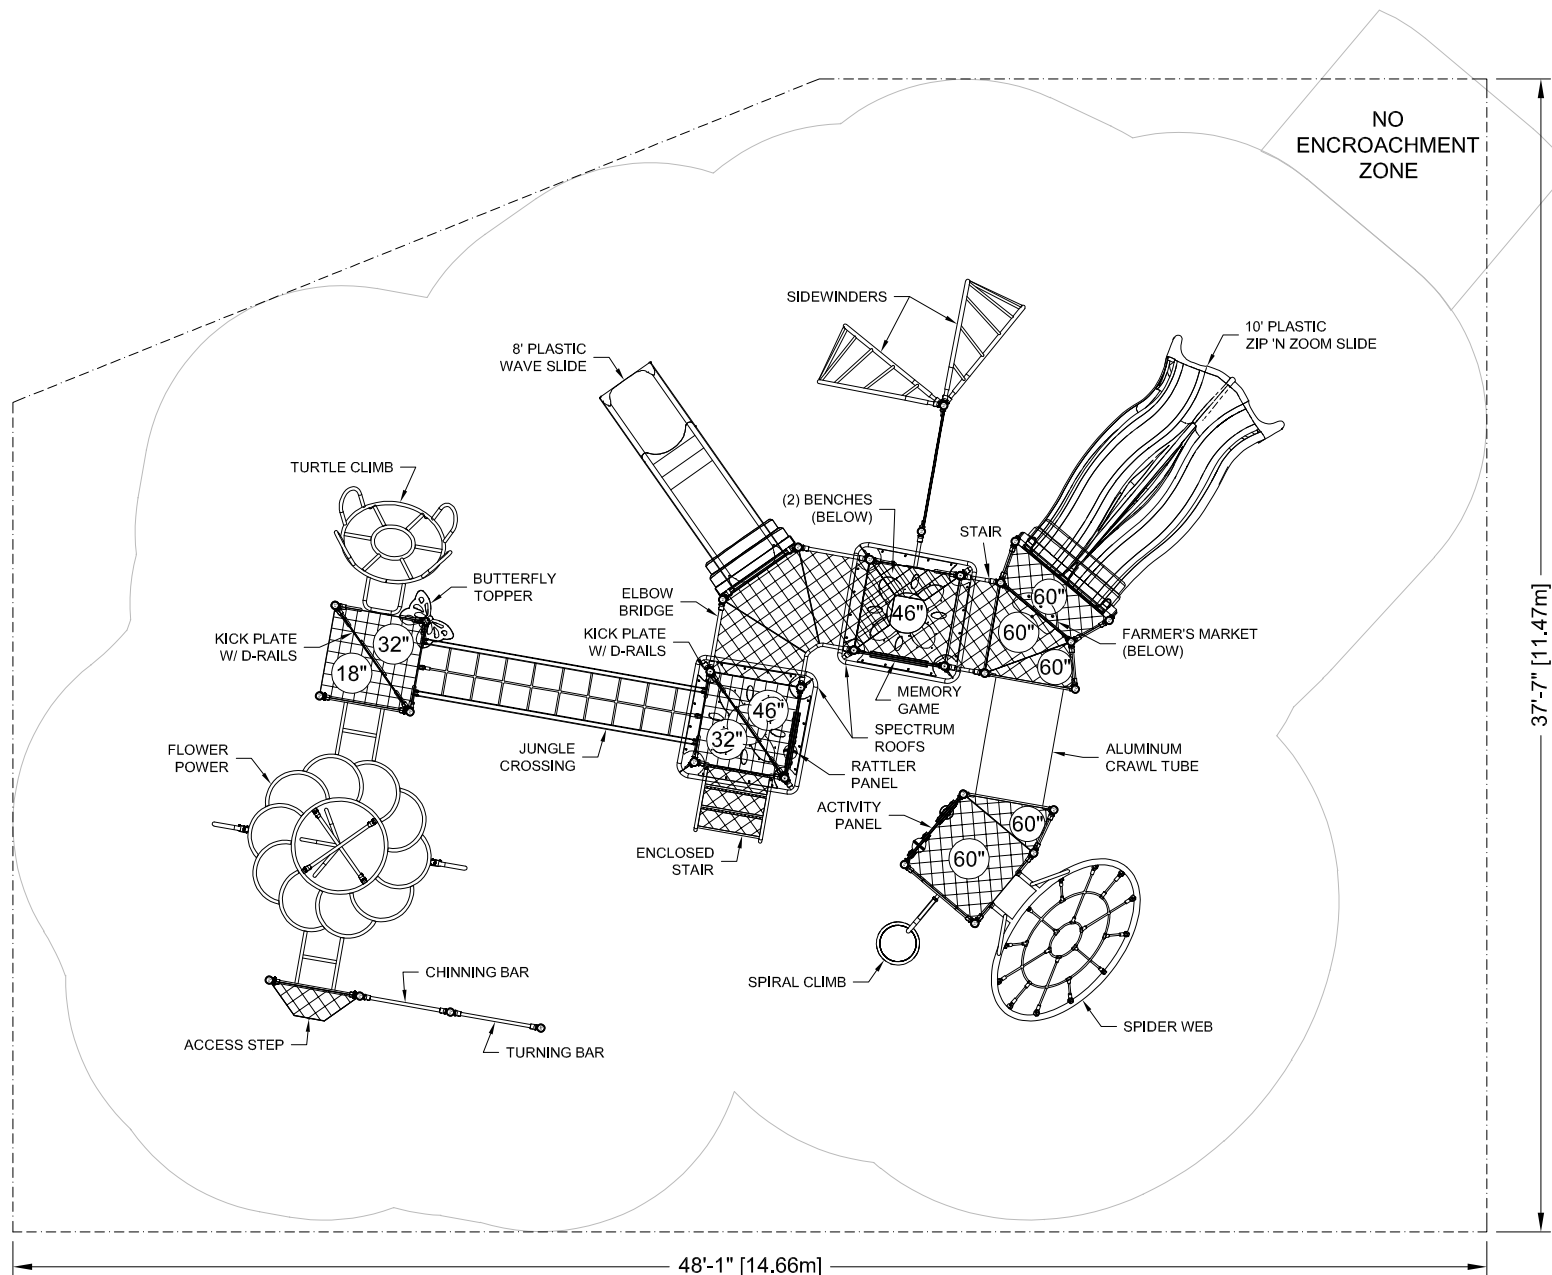

- CONFORMS TO THE CAN/CSA-Z614-20 STANDARD "CHILDREN'S PLAYGROUND EQUIPMENT AND SURFACING"
- PERIMETER SHOWN REPRESENTS EXTENT OF REQUIRED SAFETY SURFACING. WIDTH OF BORDER MATERIAL MUST BE ADDED BEFORE EXCAVATION.

BLUE IMP RECOMMENDS
THAT SLIDES BE INSTALLED
WITH SLIDE BEDS FACING
BETWEEN NORTH AND EAST

LAYOUT #: 106233-3
JOB #:

RECOMMENDED AGES: 5-12

PROTECTIVE SURFACING REQUIRED:
AREA: 1671 (sq.ft) PERIMETER: 163 (ft)

DRAWN BY: AS

DATE: 04-DEC-17

3	CRAWL TUBE TO ALUMINUM UPDATE FLOWER POWER DESIGN.	AS	21-SEP-23
2	ENTRY FENCES TO HALF FENCES.	EH	12-JAN-21
1	UPDATED ENCLOSED STAIR	AV	06-AUG-20



724 - 14TH STREET S.W., MEDICINE HAT, AB. T1A 4V7
TOLL FREE: 1-800-661-1462 FAX: (403) 529-0851
E-MAIL: sales@blueimp.com WEBSITE: www.blueimp.com