


DRAWINGS AND SPECIFICATIONS ARE PROPERTY OF S.F. SCOTT MANUFACTURING. THIS DRAWING MAY NOT BE REPRODUCED IN WHOLE OR IN PART WITHOUT THE PRIOR WRITTEN CONSENT OF THE ENGINEERING DEPARTMENT

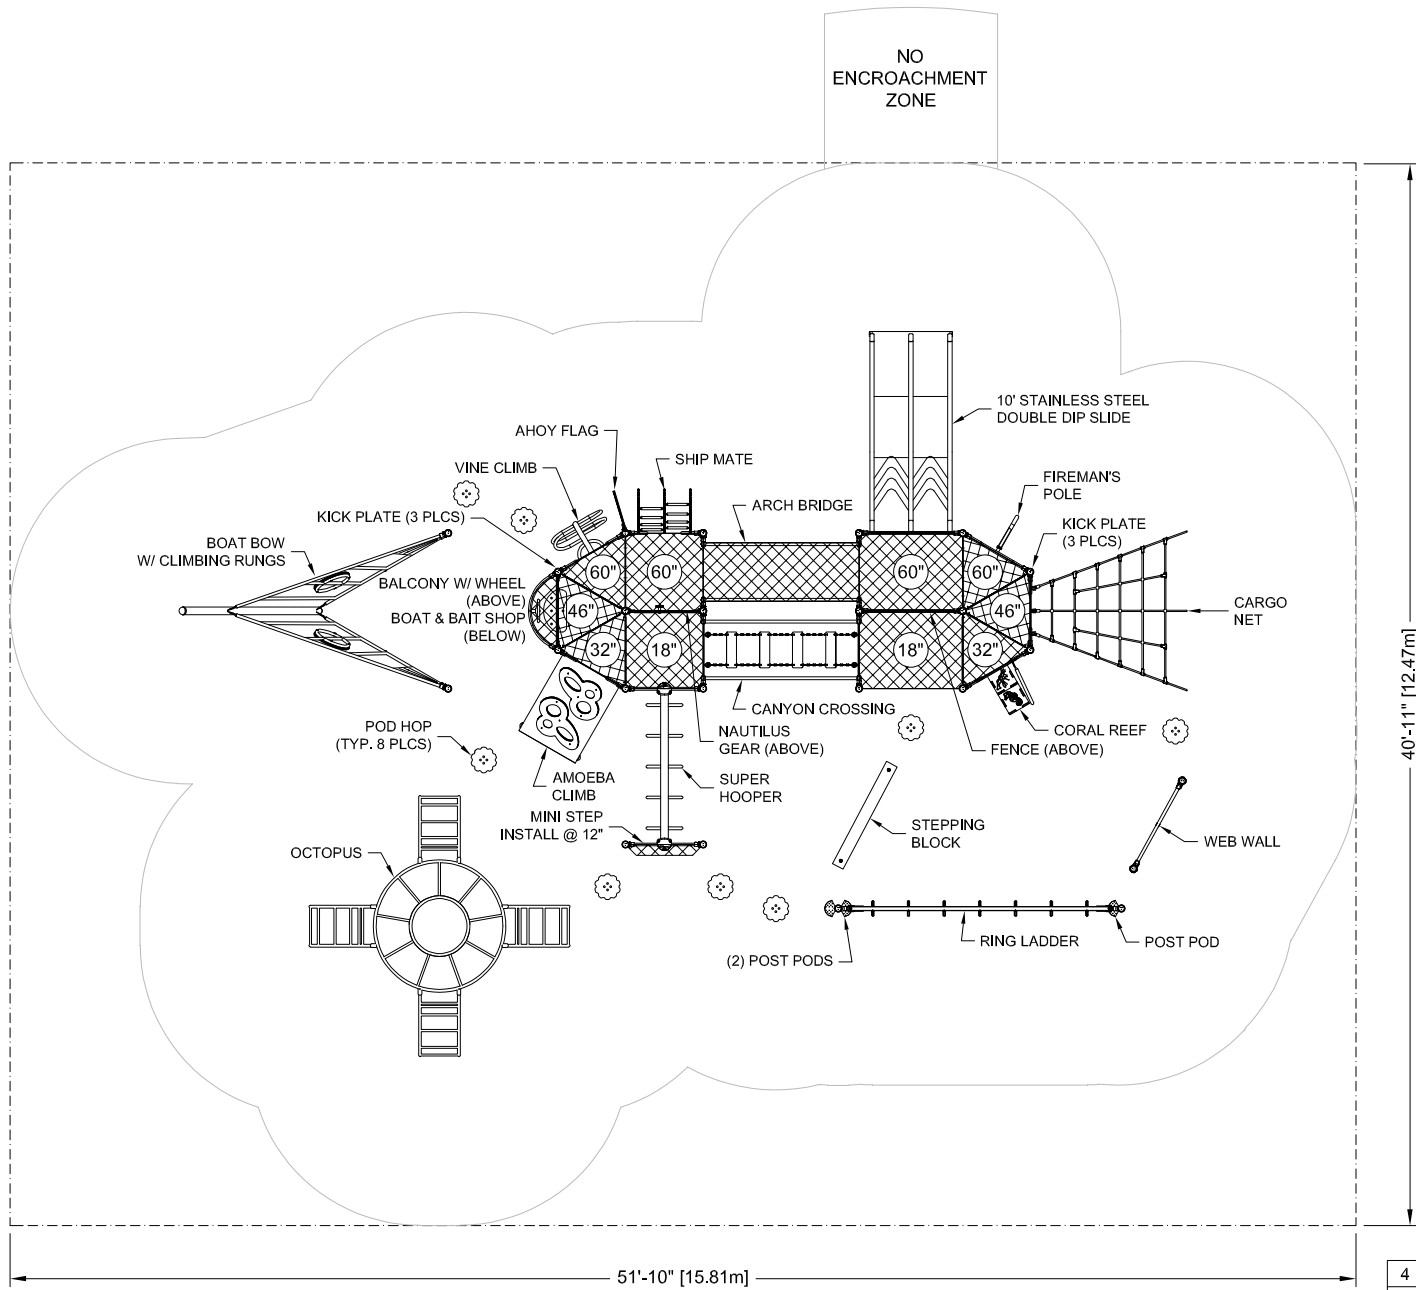

40'-1" [12.47m]

51'-10" [15.81m]

4	STEPPING SAUCERS TO POD HOPS.	SM	18-OCT-22
3	UPDATE ARCH BRIDGE, CHANGE ENTRY FENCES TO HALF FENCES.	EH	12-JAN-21
2	UPDATED SUPER HOOPER	AV	29-OCT-20
1	ADD ONE STEPPING SAUCER.	EH	13-MAR-20

N

BLUE IMP RECOMMENDS THAT SLIDES BE INSTALLED WITH SLIDE BEDS FACING BETWEEN NORTH AND EAST

- CONFORMS TO THE CAN/CSA-Z614-20 STANDARD "CHILDREN'S PLAYGROUND EQUIPMENT AND SURFACING"
- PERIMETER SHOWN REPRESENTS EXTENT OF REQUIRED SAFETY SURFACING. WIDTH OF BORDER MATERIAL MUST BE ADDED BEFORE EXCAVATION.

LAYOUT #: 108768-4
 JOB #:

RECOMMENDED AGES: 5-12

PROTECTIVE SURFACING REQUIRED:
 AREA: 2124 (sq.ft) PERIMETER: 186 (ft)

DRAWN BY: KH DATE: 08-NOV-19

724 - 14TH STREET S.W., MEDICINE HAT, AB. T1A 4V7
 TOLL FREE: 1-800-661-1462 FAX: (403) 529-0851
 E-MAIL: sales@blueimp.com WEBSITE: www.blueimp.com