
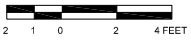


DRAWINGS AND SPECIFICATIONS ARE PROPERTY OF S.F. SCOTT MANUFACTURING. THIS DRAWING MAY NOT BE REPRODUCED IN WHOLE OR IN PART WITHOUT THE PRIOR WRITTEN CONSENT OF THE ENGINEERING DEPARTMENT

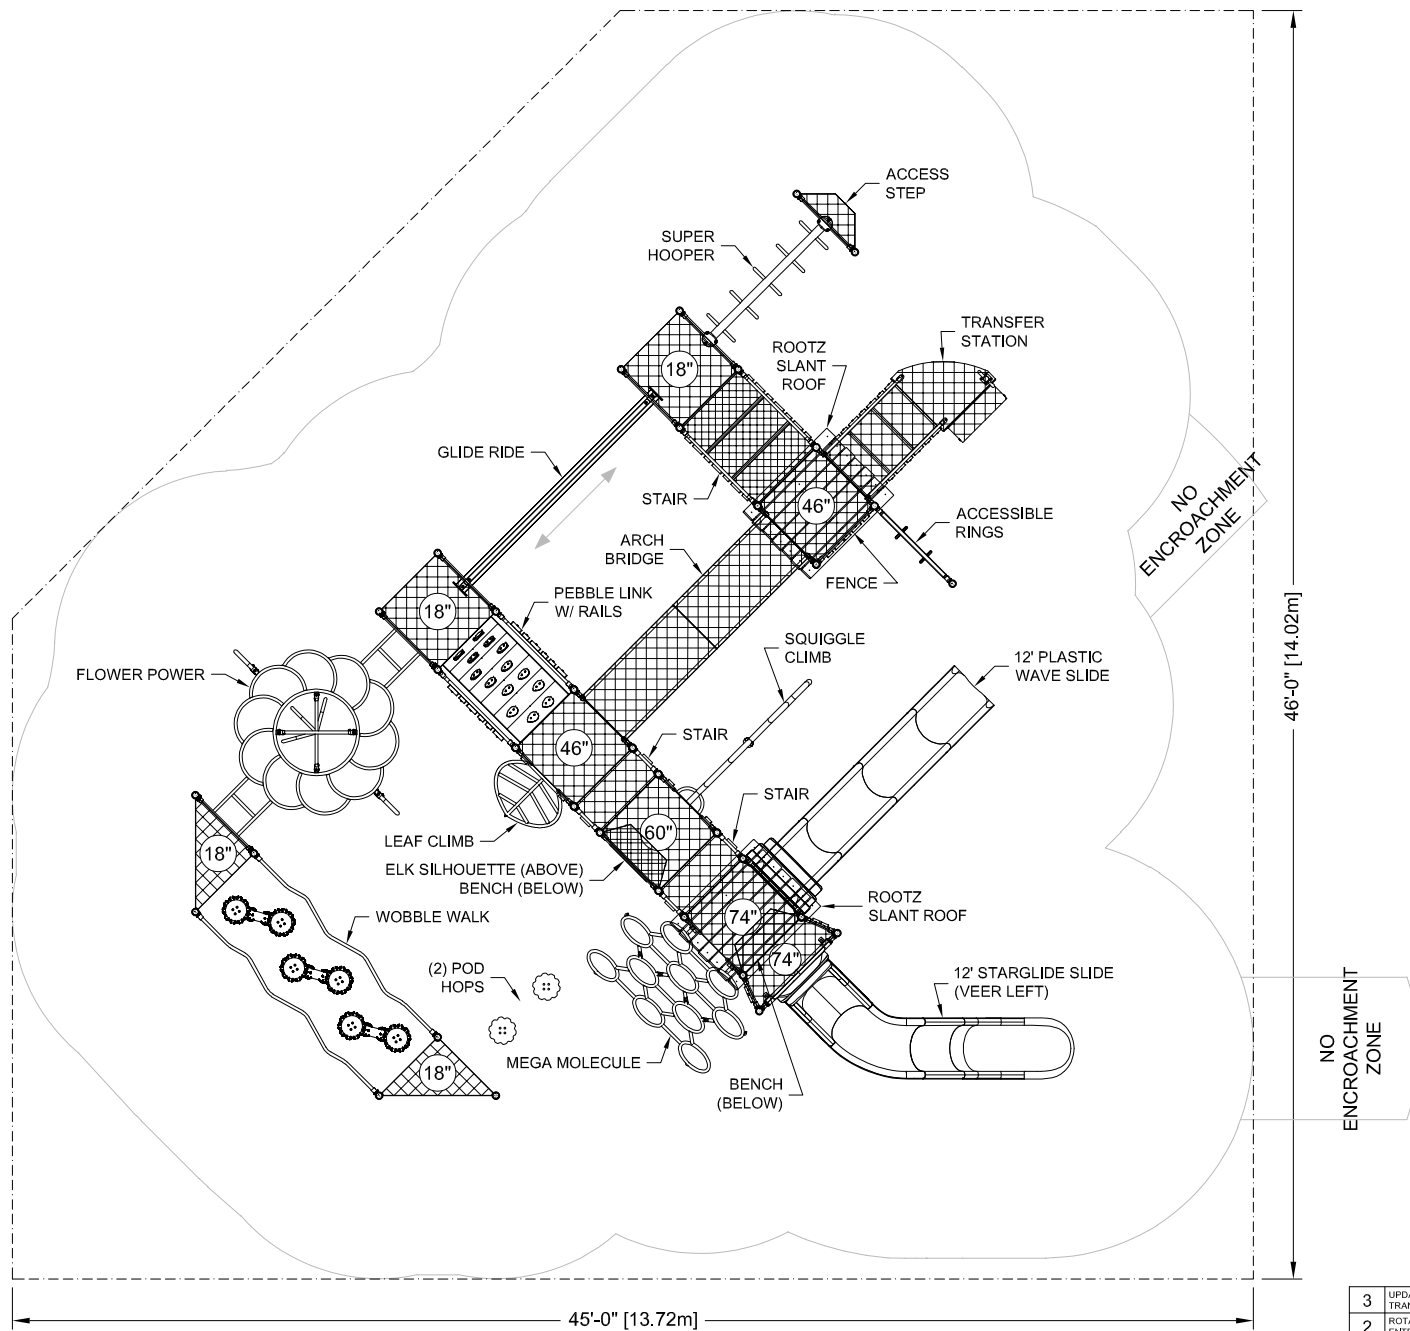

- CONFORMS TO THE CAN/CSA-Z614-20 STANDARD "CHILDREN'S PLAYGROUND EQUIPMENT AND SURFACING"
- PERIMETER SHOWN REPRESENTS EXTENT OF REQUIRED SAFETY SURFACING. WIDTH OF BORDER MATERIAL MUST BE ADDED BEFORE EXCAVATION.

BLUE IMP RECOMMENDS THAT SLIDES BE INSTALLED WITH SLIDE BEDS FACING NORTH AND EAST

LAYOUT #: 109310-3
 JOB #:
 RECOMMENDED AGES: 5-12
 PROTECTIVE SURFACING REQUIRED:
 AREA: 1829 (sq.ft) PERIMETER: 170 (ft)
 DRAWN BY: AV DATE: 13-APR-20

3	UPDATED WOBBLE WALK, FLOWER POWER & TRANSFER STN DESIGNS. SAUCERS TO POD HOPS	AS	04-OCT-23
2	ROTATE ONE SLANT ROOF AND LOWER POSTS. ENTRY FENCES TO HALF FENCES	EH	12-AUG-21
1	UPDATED SUPER HOOPER	AV	04-NOV-20

724 - 14TH STREET S.W., MEDICINE HAT, AB. T1A 4V7
 TOLL FREE: 1-800-661-1462 FAX: (403) 529-0851
 E-MAIL: sales@blueimp.com WEBSITE: www.blueimp.com



NO ENCROACHMENT ZONE

NO ENCROACHMENT ZONE

46'-0" [14.02m]

45'-0" [13.72m]