


DRAWINGS AND SPECIFICATIONS ARE PROPERTY OF S.F. SCOTT MANUFACTURING. THIS DRAWING MAY NOT BE REPRODUCED IN WHOLE OR IN PART WITHOUT THE PRIOR WRITTEN CONSENT OF THE ENGINEERING DEPARTMENT

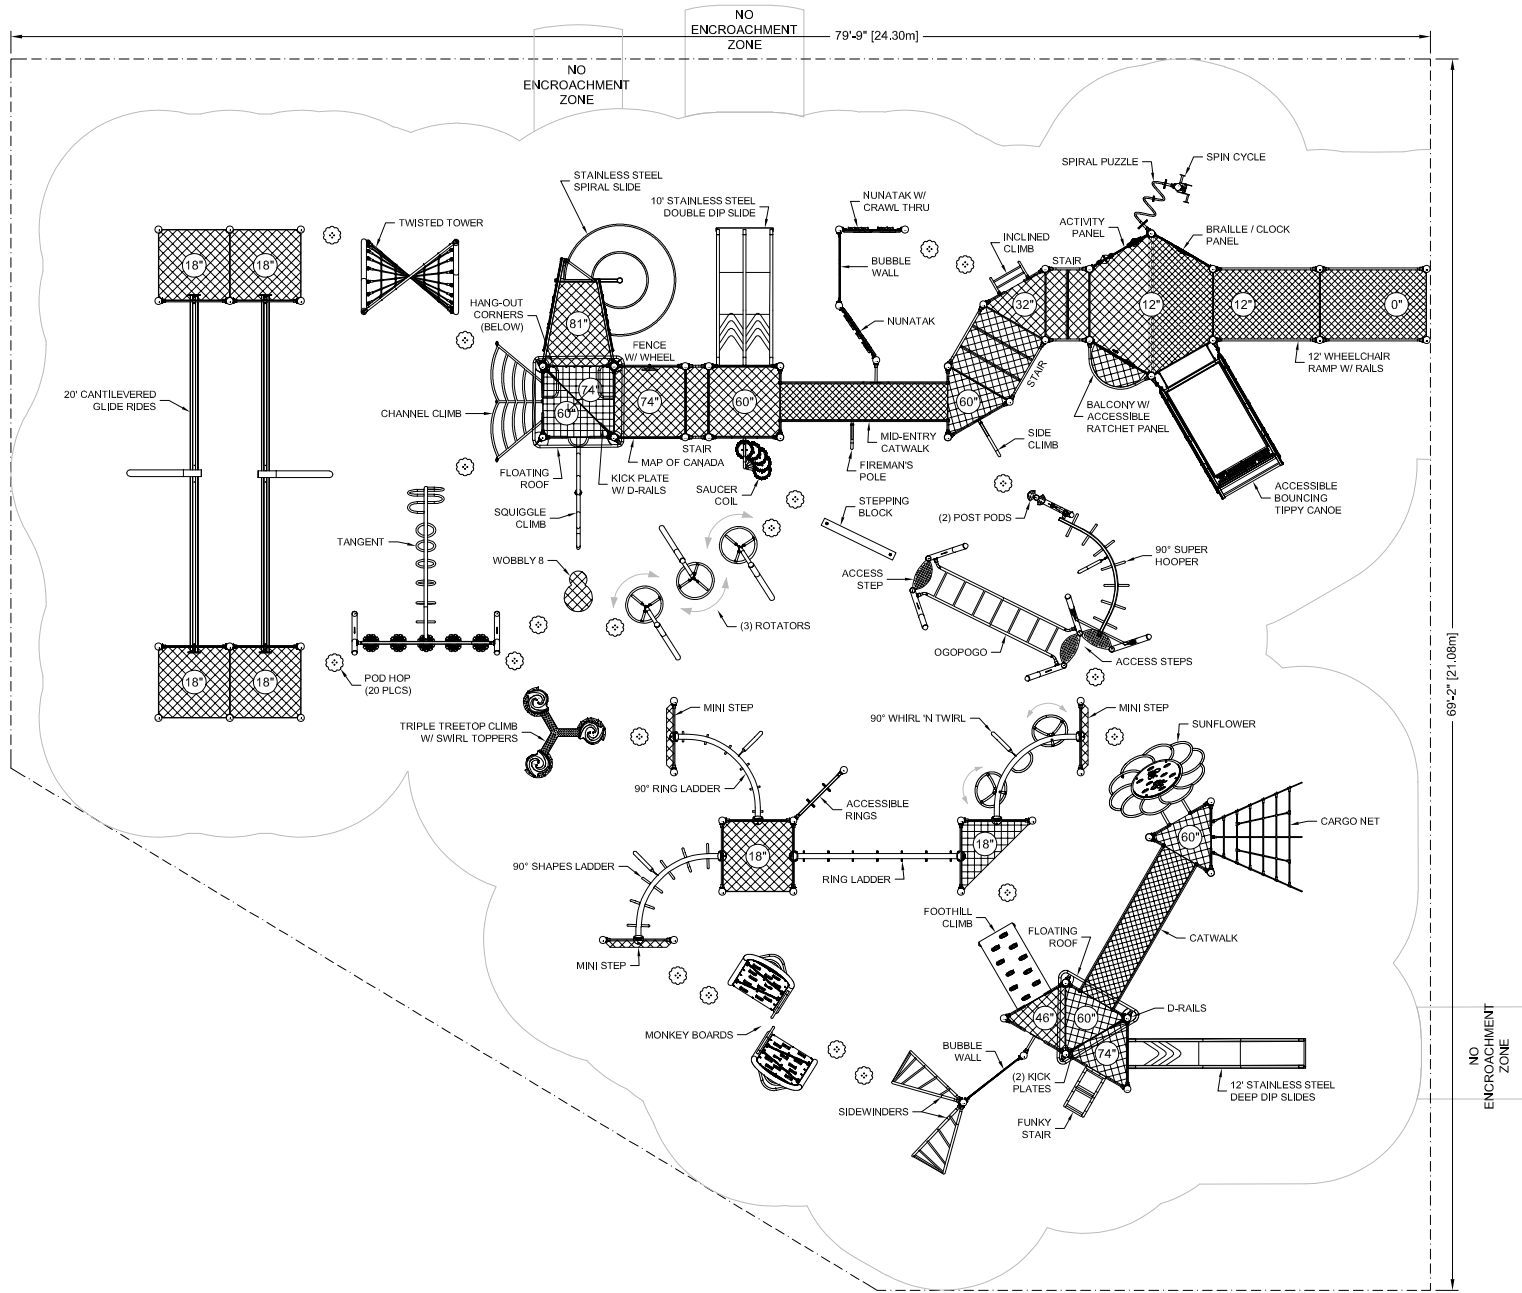

**N**

BLUE IMP SLIDES MUST BE INSTALLED WITH SLIDE BEDS FACING BETWEEN NORTH AND EAST

- CONFORMS TO THE CAN/CSA-Z614-20 STANDARD "CHILDREN'S PLAYGROUND EQUIPMENT AND SURFACING"
- PERIMETER SHOWN REPRESENTS EXTENT OF REQUIRED SAFETY SURFACING. WIDTH OF BORDER MATERIAL MUST BE ADDED BEFORE EXCAVATION.

LAYOUT #: M08733-3  
 JOB #:

RECOMMENDED AGES: 5-12

PROTECTIVE SURFACING REQUIRED:  
 AREA: 4802 (sq.ft) PERIMETER: 277 (ft)

DRAWN BY: EH DATE: 5-NOV-19

3	UPDATED VARIOUS EQUIPMENT DESIGNS. STEPPING SAUCERS TO POD HOPS.	AS	07-SEP-23
2	UPDATE SUNFLOWER, TREETOP CLIMBER, & MONKEY BOARDS. MOVED STEPPING SAUCERS	AV	02-OCT-20
1	UPDATE CATWALKS AND OVERHEADS. CHANGED POST HEIGHTS ON WHEELCHAIR RAMP	AV	29-JUL-20

724 - 14TH STREET S.W., MEDICINE HAT, AB. T1A 4V7  
 TOLL FREE: 1-800-661-1462 FAX: (403) 529-0851  
 E-MAIL: sales@blueimp.com WEBSITE: www.blueimp.com