


DRAWINGS AND SPECIFICATIONS ARE PROPERTY OF S.F. SCOTT MANUFACTURING. THIS DRAWING MAY NOT BE REPRODUCED IN WHOLE OR IN PART WITHOUT THE PRIOR WRITTEN CONSENT OF THE ENGINEERING DEPARTMENT

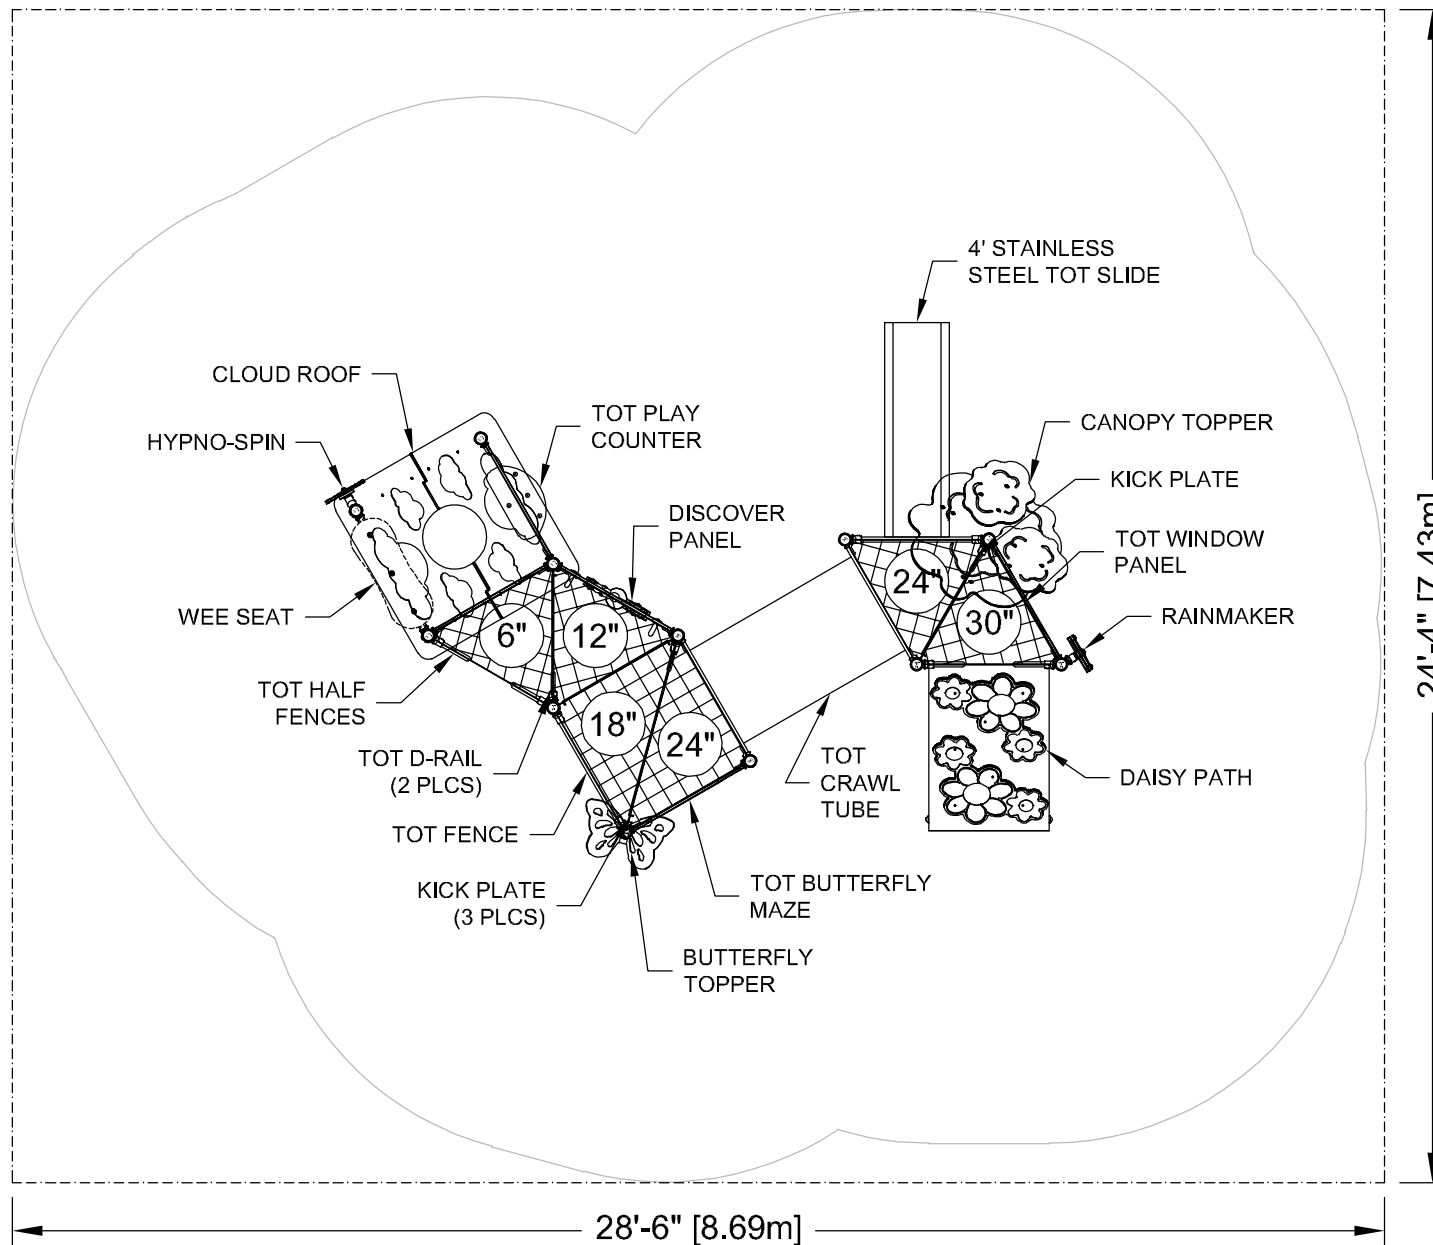

BLUE IMP SLIDES MUST BE INSTALLED WITH SLIDE BEDS FACING BETWEEN NORTH AND EAST

- CONFORMS TO THE ASTM F1487-21 STANDARD "PLAYGROUND EQUIPMENT FOR PUBLIC USE"
- PERIMETER SHOWN REPRESENTS EXTENT OF REQUIRED SAFETY SURFACING. WIDTH OF BORDER MATERIAL MUST BE ADDED BEFORE EXCAVATION.

LAYOUT #: 113777  
 JOB #:  
 RECOMMENDED AGES: 6-23 MONTHS  
 PROTECTIVE SURFACING REQUIRED:  
 AREA: 696 (sq.ft) PERIMETER: 106 (ft)  
 DRAWN BY: KH DATE: 23-NOV-23

**Blue Imp**  
 PLAY STRONG  
 724 - 14TH STREET S.W., MEDICINE HAT, AB. T1A 4V7  
 TOLL FREE: 1-800-661-1462 FAX: (403) 529-0851  
 E-MAIL: sales@blueimp.com WEBSITE: www.blueimp.com