


DRAWINGS AND SPECIFICATIONS ARE PROPERTY OF S.F. SCOTT MANUFACTURING. THIS DRAWING MAY NOT BE REPRODUCED IN WHOLE OR IN PART WITHOUT THE PRIOR WRITTEN CONSENT OF THE ENGINEERING DEPARTMENT

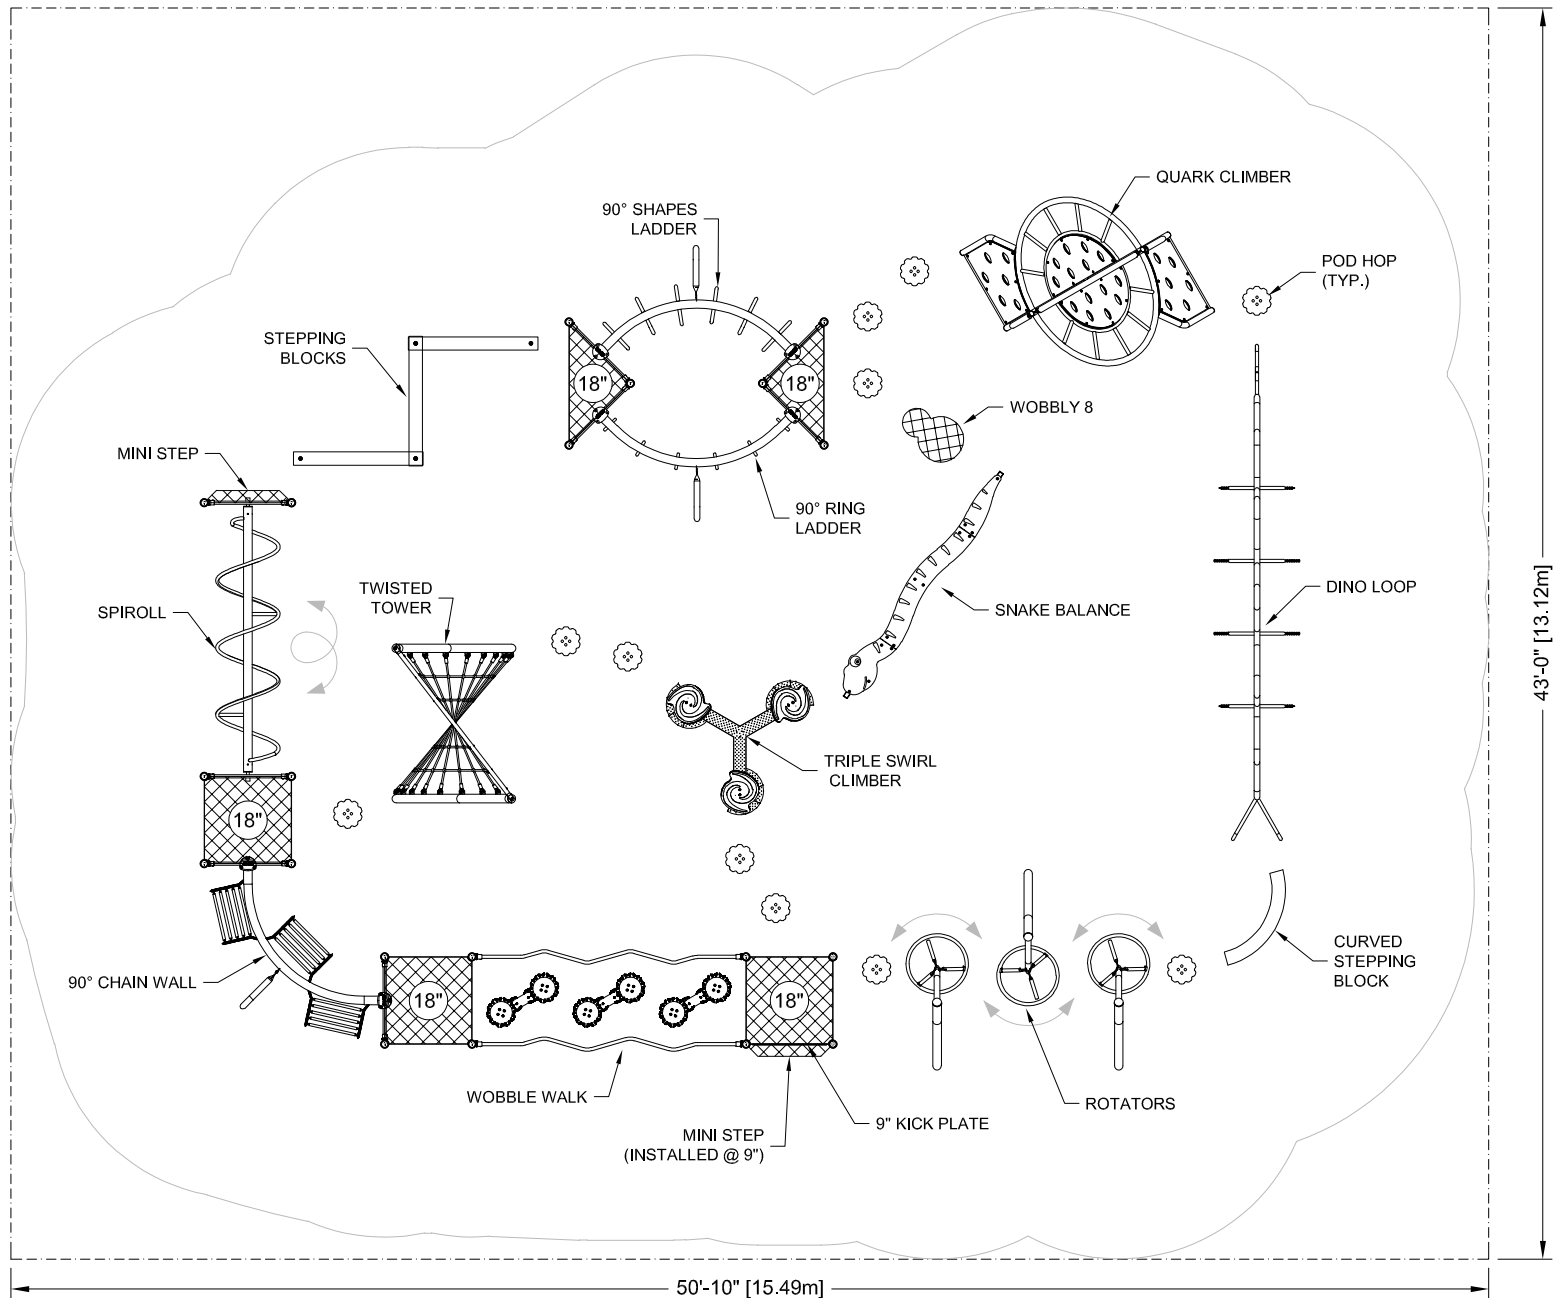

43'-0" [13.12m]

50'-10" [15.49m]

2	PIRATES PLANK TO WOBBLE WALK.	AS	07-DEC-23
1	UPDATE SNAKE BALANCE DESIGN.	AS	29-JUN-23

- CONFORMS TO THE CAN/CSA-Z614-20 STANDARD "CHILDREN'S PLAYGROUND EQUIPMENT AND SURFACING"
- PERIMETER SHOWN REPRESENTS EXTENT OF REQUIRED SAFETY SURFACING. WIDTH OF BORDER MATERIAL MUST BE ADDED BEFORE EXCAVATION.

LAYOUT #: 112331-2
 JOB #:
 RECOMMENDED AGES: 5-12
 PROTECTIVE SURFACING REQUIRED:
 AREA: 2188 (sq.ft) PERIMETER: 188 (ft)
 DRAWN BY: EH DATE: 16-NOV-22

724 - 14TH STREET S.W., MEDICINE HAT, AB. T1A 4V7
 TOLL FREE: 1-800-661-1462 FAX: (403) 529-0851
 E-MAIL: sales@blueimp.com WEBSITE: www.blueimp.com