


DRAWINGS AND SPECIFICATIONS ARE PROPERTY OF S.F. SCOTT MANUFACTURING. THIS DRAWING MAY NOT BE REPRODUCED IN WHOLE OR IN PART WITHOUT THE PRIOR WRITTEN CONSENT OF THE ENGINEERING DEPARTMENT



FALL HEIGHT:
84"

See CAN/CSA Z614-20 for
Protective Surfacing Requirements
and Recommendations.

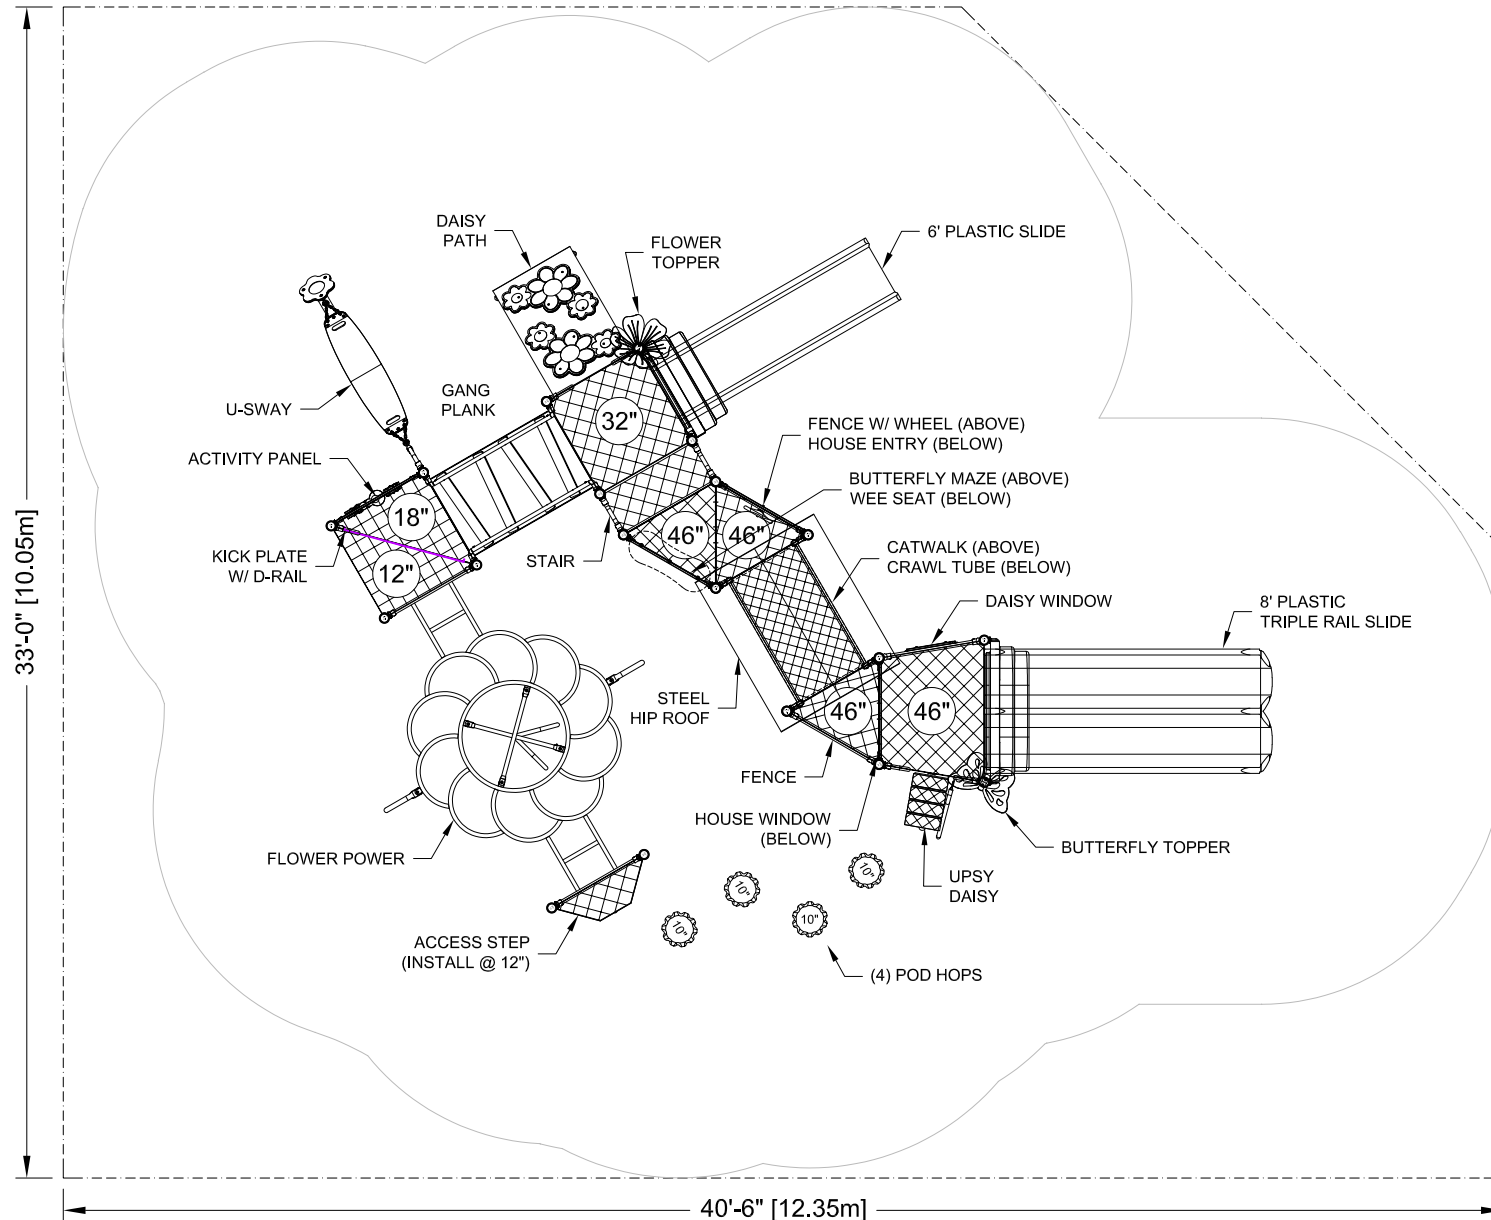

- CONFORMS TO THE CAN/CSA-Z614-20 STANDARD "CHILDREN'S PLAYGROUND EQUIPMENT AND SURFACING"
- PERIMETER SHOWN REPRESENTS EXTENT OF REQUIRED SAFETY SURFACING. WIDTH OF BORDER MATERIAL MUST BE ADDED BEFORE EXCAVATION.

BLUE IMP RECOMMENDS
THAT SLIDES BE INSTALLED
WITH SLIDE BEDS FACING
BETWEEN NORTH AND EAST

LAYOUT #: I13775-4
JOB #:

RECOMMENDED AGES: 18M-5Y

PROTECTIVE SURFACING REQUIRED:
AREA: 1220 (sq.ft) PERIMETER: 139 (ft)

DRAWN BY: KH DATE: 23-NOV-23

4	UPDATED KICK PLATE:	TD	01-SEP-26
3	UPDATE CRAWL TUBE DESIGN:	AS	08-SEP-25
2	UPDATE U-SWAY:	KH	20-NOV-24



724 - 14TH STREET S.W., MEDICINE HAT, AB. T1A 4V7
TOLL FREE: 1-800-661-1462 FAX: (403) 529-0851
E-MAIL: sales@blueimp.com WEBSITE: www.blueimp.com