


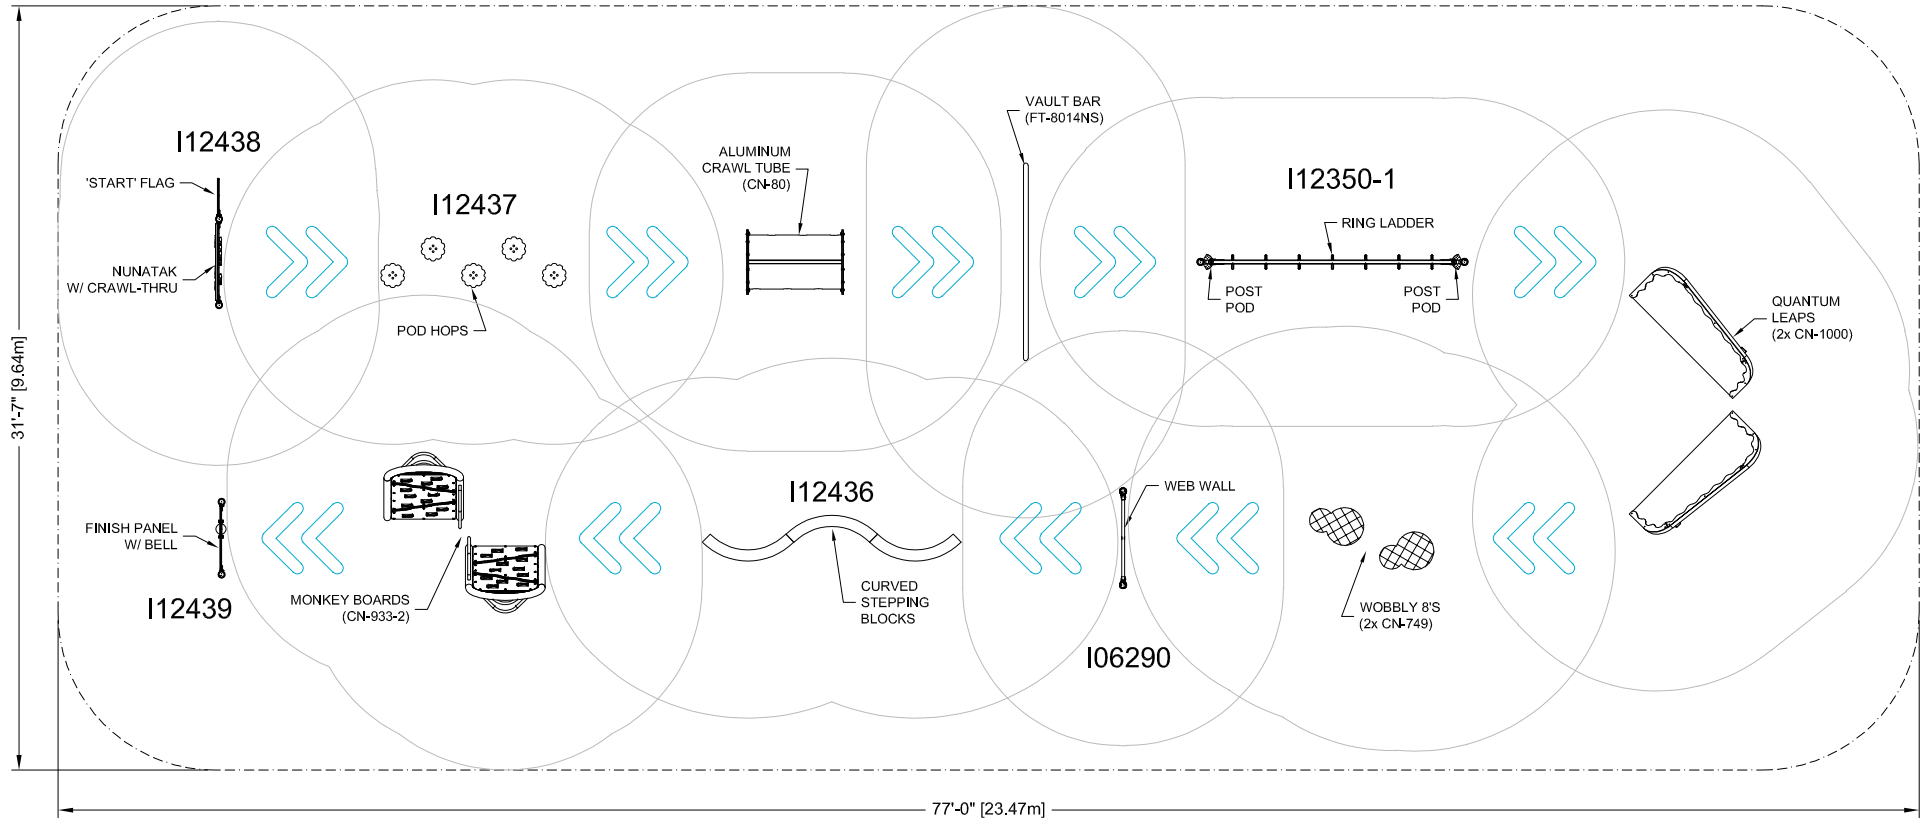

DRAWINGS AND SPECIFICATIONS ARE PROPERTY OF S.F. SCOTT MANUFACTURING. THIS DRAWING MAY NOT BE REPRODUCED IN WHOLE OR IN PART WITHOUT THE PRIOR WRITTEN CONSENT OF THE ENGINEERING DEPARTMENT



- CONFORMS TO THE CAN/CSA-Z614-20 STANDARD "CHILDREN'S PLAYGROUND EQUIPMENT AND SURFACING"
- PERIMETER SHOWN REPRESENTS EXTENT OF REQUIRED SAFETY SURFACING. WIDTH OF BORDER MATERIAL MUST BE ADDED BEFORE EXCAVATION.

LAYOUT #: A09894-1
 JOB #:
 RECOMMENDED AGES: 5-12
 PROTECTIVE SURFACING REQUIRED:
 AREA: 2400 (sq.ft) PERIMETER: 207 (ft)
 DRAWN BY: EH DATE: 18-NOV-22

1	RAISE POSTS FOR RING LADDER, ADD POST PODS. CRAWL TUBE TO ALUMINUM.	EH	30-MAY-23
---	---	----	-----------

724 - 14TH STREET S.W., MEDICINE HAT, AB. T1A 4V7
 TOLL FREE: 1-800-661-1462 FAX: (403) 529-0851
 E-MAIL: sales@blueimp.com WEBSITE: www.blueimp.com