




NO
ENCROACHMENT
ZONE



724 - 14TH STREET S.W., MEDICINE HAT, AB. T1A 4V7
TOLL FREE: 1-800-661-1462 FAX: (403) 529-0851
E-MAIL: sales@blueimp.com WEBSITE: www.blueimp.com

DRAWINGS AND SPECIFICATIONS ARE PROPERTY OF S.F. SCOTT MANUFACTURING. THIS DRAWING MAY NOT BE REPRODUCED IN WHOLE OR IN PART WITHOUT THE PRIOR WRITTEN CONSENT OF THE ENGINEERING DEPARTMENT

69'-10" [21.28m]

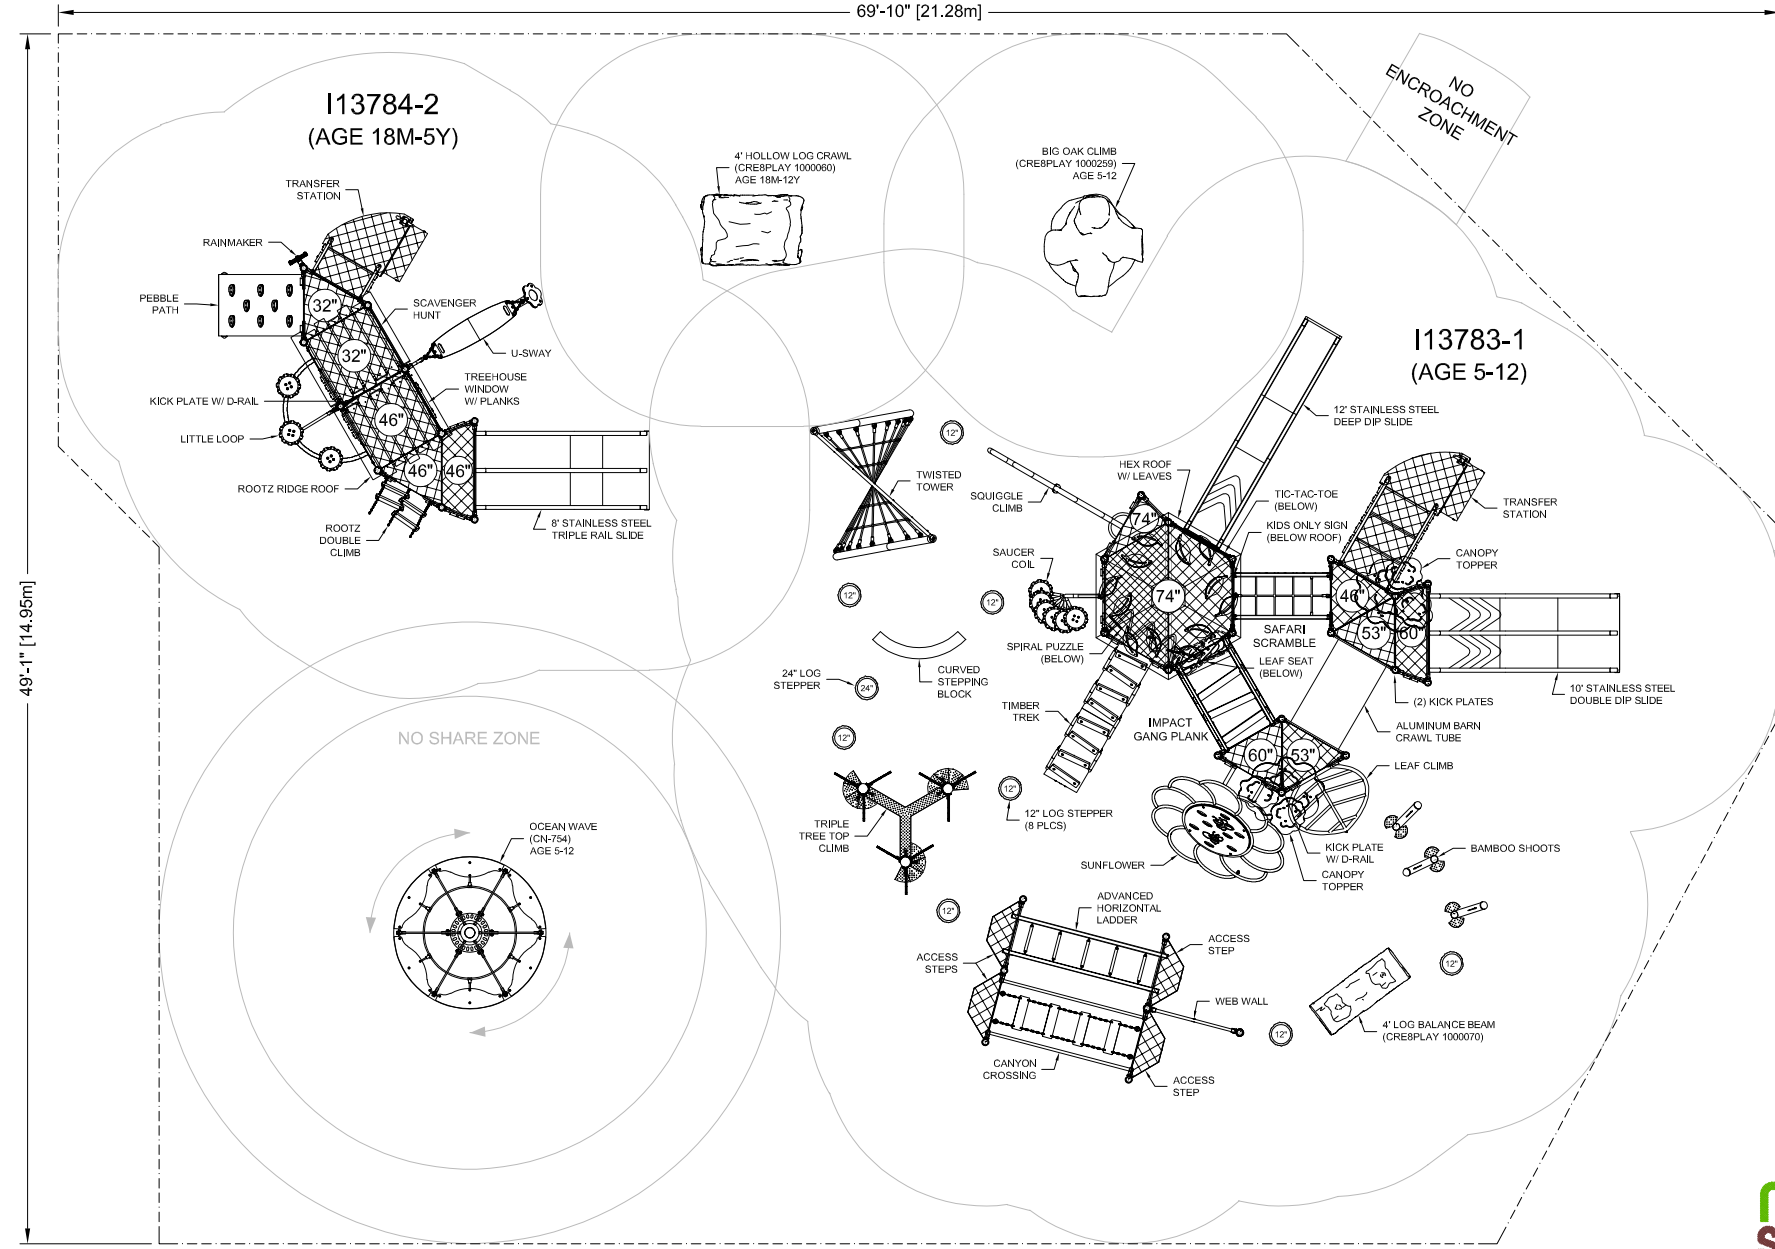

NO SHARE ZONE

NO
ENCROACHMENT
ZONE



BLUE IMP SLIDES MUST BE
INSTALLED WITH SLIDE
BEDS FACING BETWEEN
NORTH AND EAST

- CONFORMS TO THE CAN/CSA-Z614-20 STANDARD "CHILDREN'S PLAYGROUND EQUIPMENT AND SURFACING"
- PERIMETER SHOWN REPRESENTS EXTENT OF REQUIRED SAFETY SURFACING. WIDTH OF BORDER MATERIAL MUST BE ADDED BEFORE EXCAVATION.

LAYOUT #: A11000-2
JOB #:
RECOMMENDED AGES: AS NOTED
PROTECTIVE SURFACING REQUIRED:
AREA: 2977 (sq.ft) PERIMETER: 215 (ft)
DRAWN BY: AS DATE: 24-NOV-23

| | | | |
|---|---|----|-----------|
| 2 | UPDATE U-SWAY. | KH | 19-NOV-24 |
| 1 | USE TALLER VERSION OF KIDS ONLY SIGN. RE-LOCATE RAINMAKER. | EH | 16-OCT-24 |