



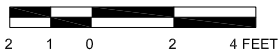

NO  
ENCROACHMENT  
ZONE

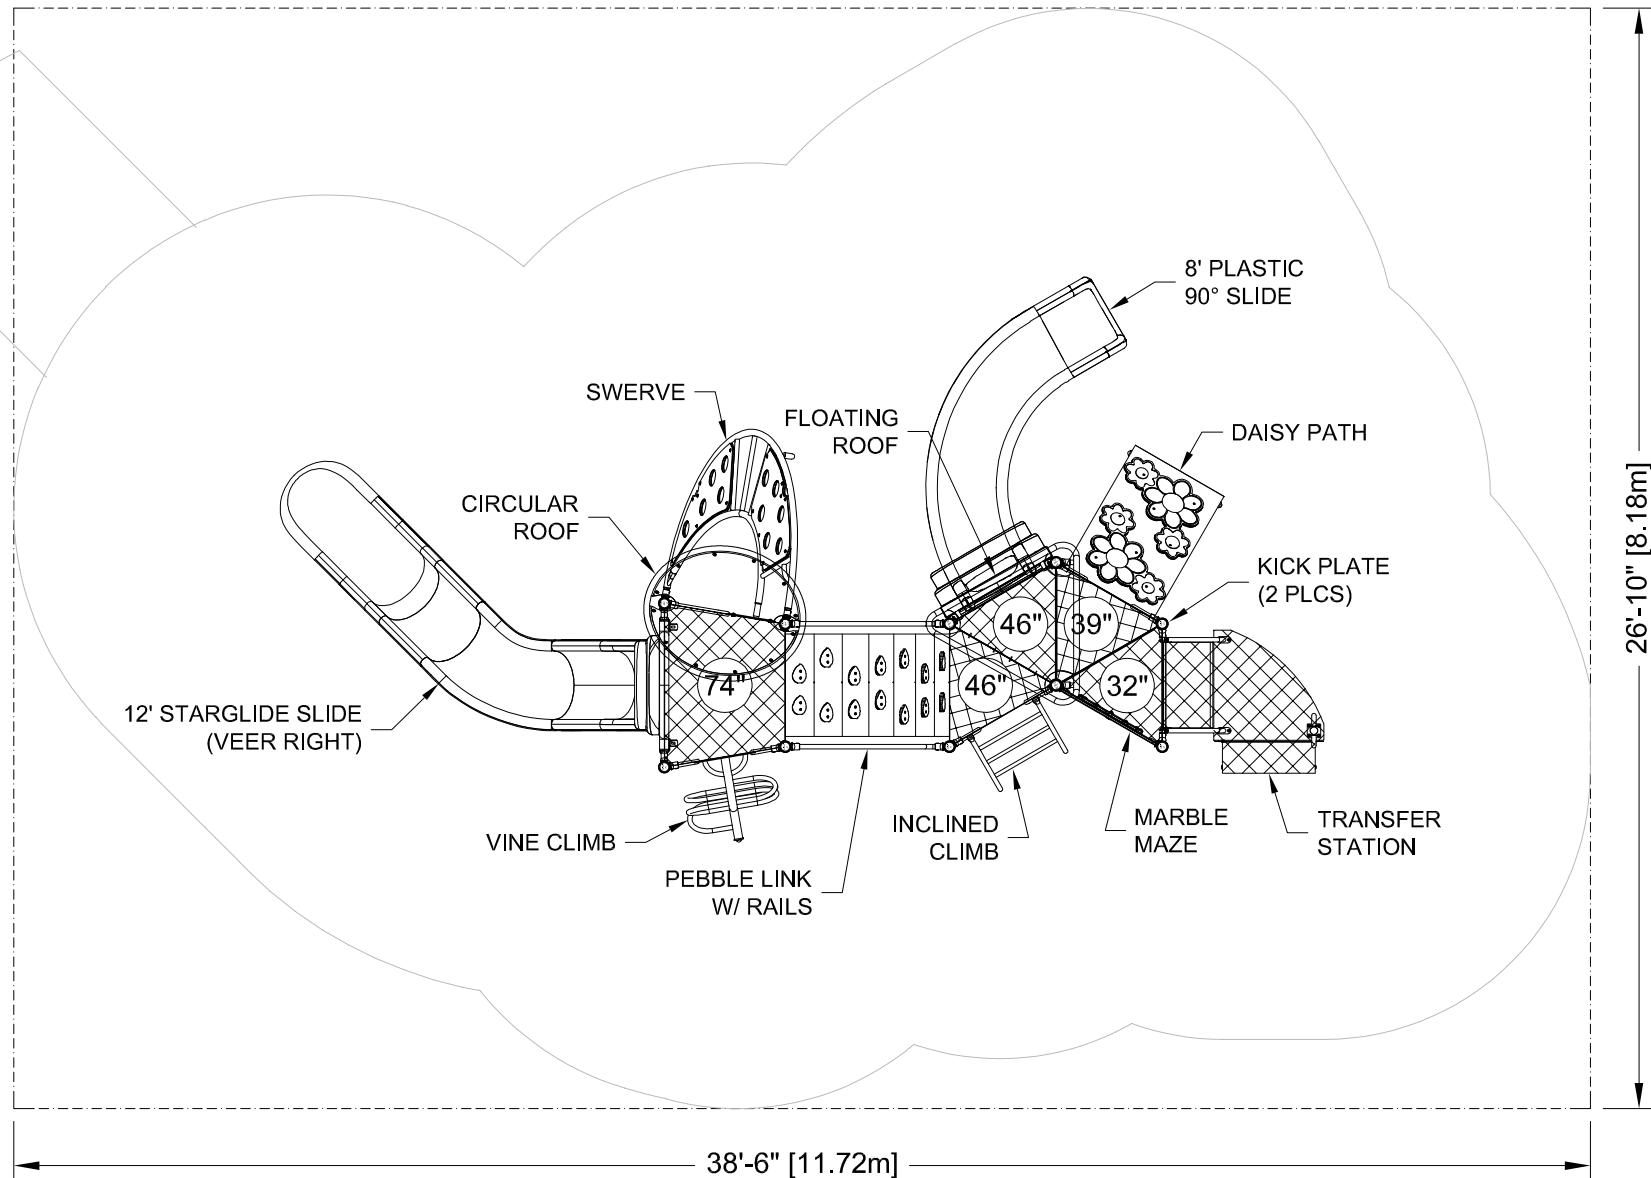

- CONFORMS TO THE CAN/CSA-Z614-20 STANDARD "CHILDREN'S PLAYGROUND EQUIPMENT AND SURFACING"
- PERIMETER SHOWN REPRESENTS EXTENT OF REQUIRED SAFETY SURFACING. WIDTH OF BORDER MATERIAL MUST BE ADDED BEFORE EXCAVATION.

BLUE IMP RECOMMENDS  
THAT SLIDES BE INSTALLED  
WITH SLIDE BEDS FACING  
BETWEEN NORTH AND EAST

LAYOUT #: I12363-1  
JOB #:

RECOMMENDED AGES: 18M-12Y

PROTECTIVE SURFACING REQUIRED:  
AREA: 1033 (sq.ft) PERIMETER: 131 (ft)

DRAWN BY: AS DATE: 21-NOV-22

1 PROPELLER TO SWERVE, REMOVE 30 DEGREE FILLER PLATFORM. EH 11-DEC-24



724 - 14TH STREET S.W., MEDICINE HAT, AB. T1A 4V7  
TOLL FREE: 1-800-661-1462 FAX: (403) 529-0851  
E-MAIL: sales@blueimp.com WEBSITE: www.blueimp.com