


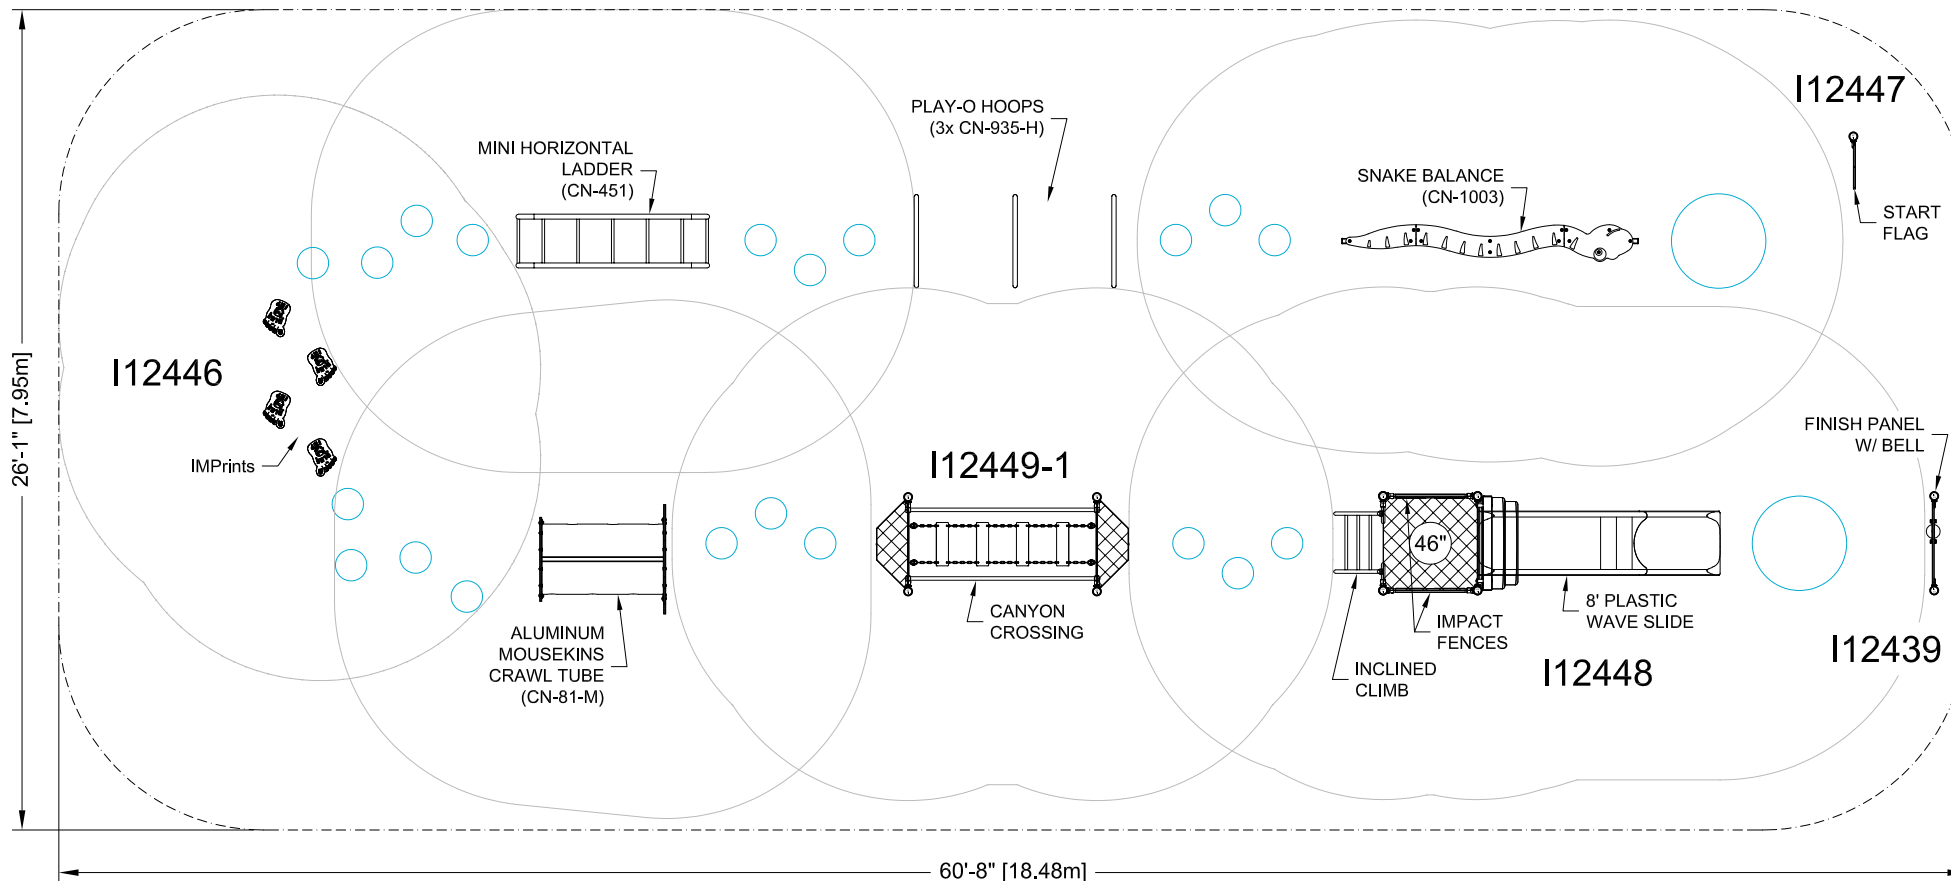

- CONFORMS TO THE CAN/CSA-Z614-20 STANDARD "CHILDREN'S PLAYGROUND EQUIPMENT AND SURFACING"
- PERIMETER SHOWN REPRESENTS EXTENT OF REQUIRED SAFETY SURFACING. WIDTH OF BORDER MATERIAL MUST BE ADDED BEFORE EXCAVATION.

BLUE IMP RECOMMENDS
THAT SLIDES BE INSTALLED
WITH SLIDE BEDS FACING
BETWEEN NORTH AND EAST

LAYOUT #: A09914-3
JOB #:
RECOMMENDED AGES: 18M-5Y
PROTECTIVE SURFACING REQUIRED:
AREA: 1545 (sq.ft) PERIMETER: 163 (ft)
DRAWN BY: EH DATE: 7-DEC-22

3	UPDATE CRAWL TUBE DESIGN.	AS	10-SEP-25
2	CRAWL TUBE TO ALUMINUM, UPDATE SNAKE BALANCE.	EH	2-JUN-23
1	MINI STEPS TO ACCESS STEPS.	EH	3-MAR-23



Blue Imp™
PLAY STRONG

724 - 14TH STREET S.W., MEDICINE HAT, AB. T1A 4V7
TOLL FREE: 1-800-661-1462 FAX: (403) 529-0851
E-MAIL: sales@blueimp.com WEBSITE: www.blueimp.com