



DRAWINGS AND SPECIFICATIONS ARE PROPERTY OF S.F. SCOTT MANUFACTURING. THIS DRAWING MAY NOT BE REPRODUCED IN WHOLE OR IN PART WITHOUT THE PRIOR WRITTEN CONSENT OF THE ENGINEERING DEPARTMENT



iMPact
SERIES

I13788-1 - ANNEX 'H' COMPONENTS		
	REQUIRED	INCLUDED
ACCESSIBLE ELEVATED	3	6
ACCESSIBLE GROUND LEVEL	2	11

I13789-1 - ANNEX 'H' COMPONENTS		
	REQUIRED	INCLUDED
ACCESSIBLE ELEVATED	9	12
ACCESSIBLE GROUND LEVEL	6	10

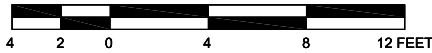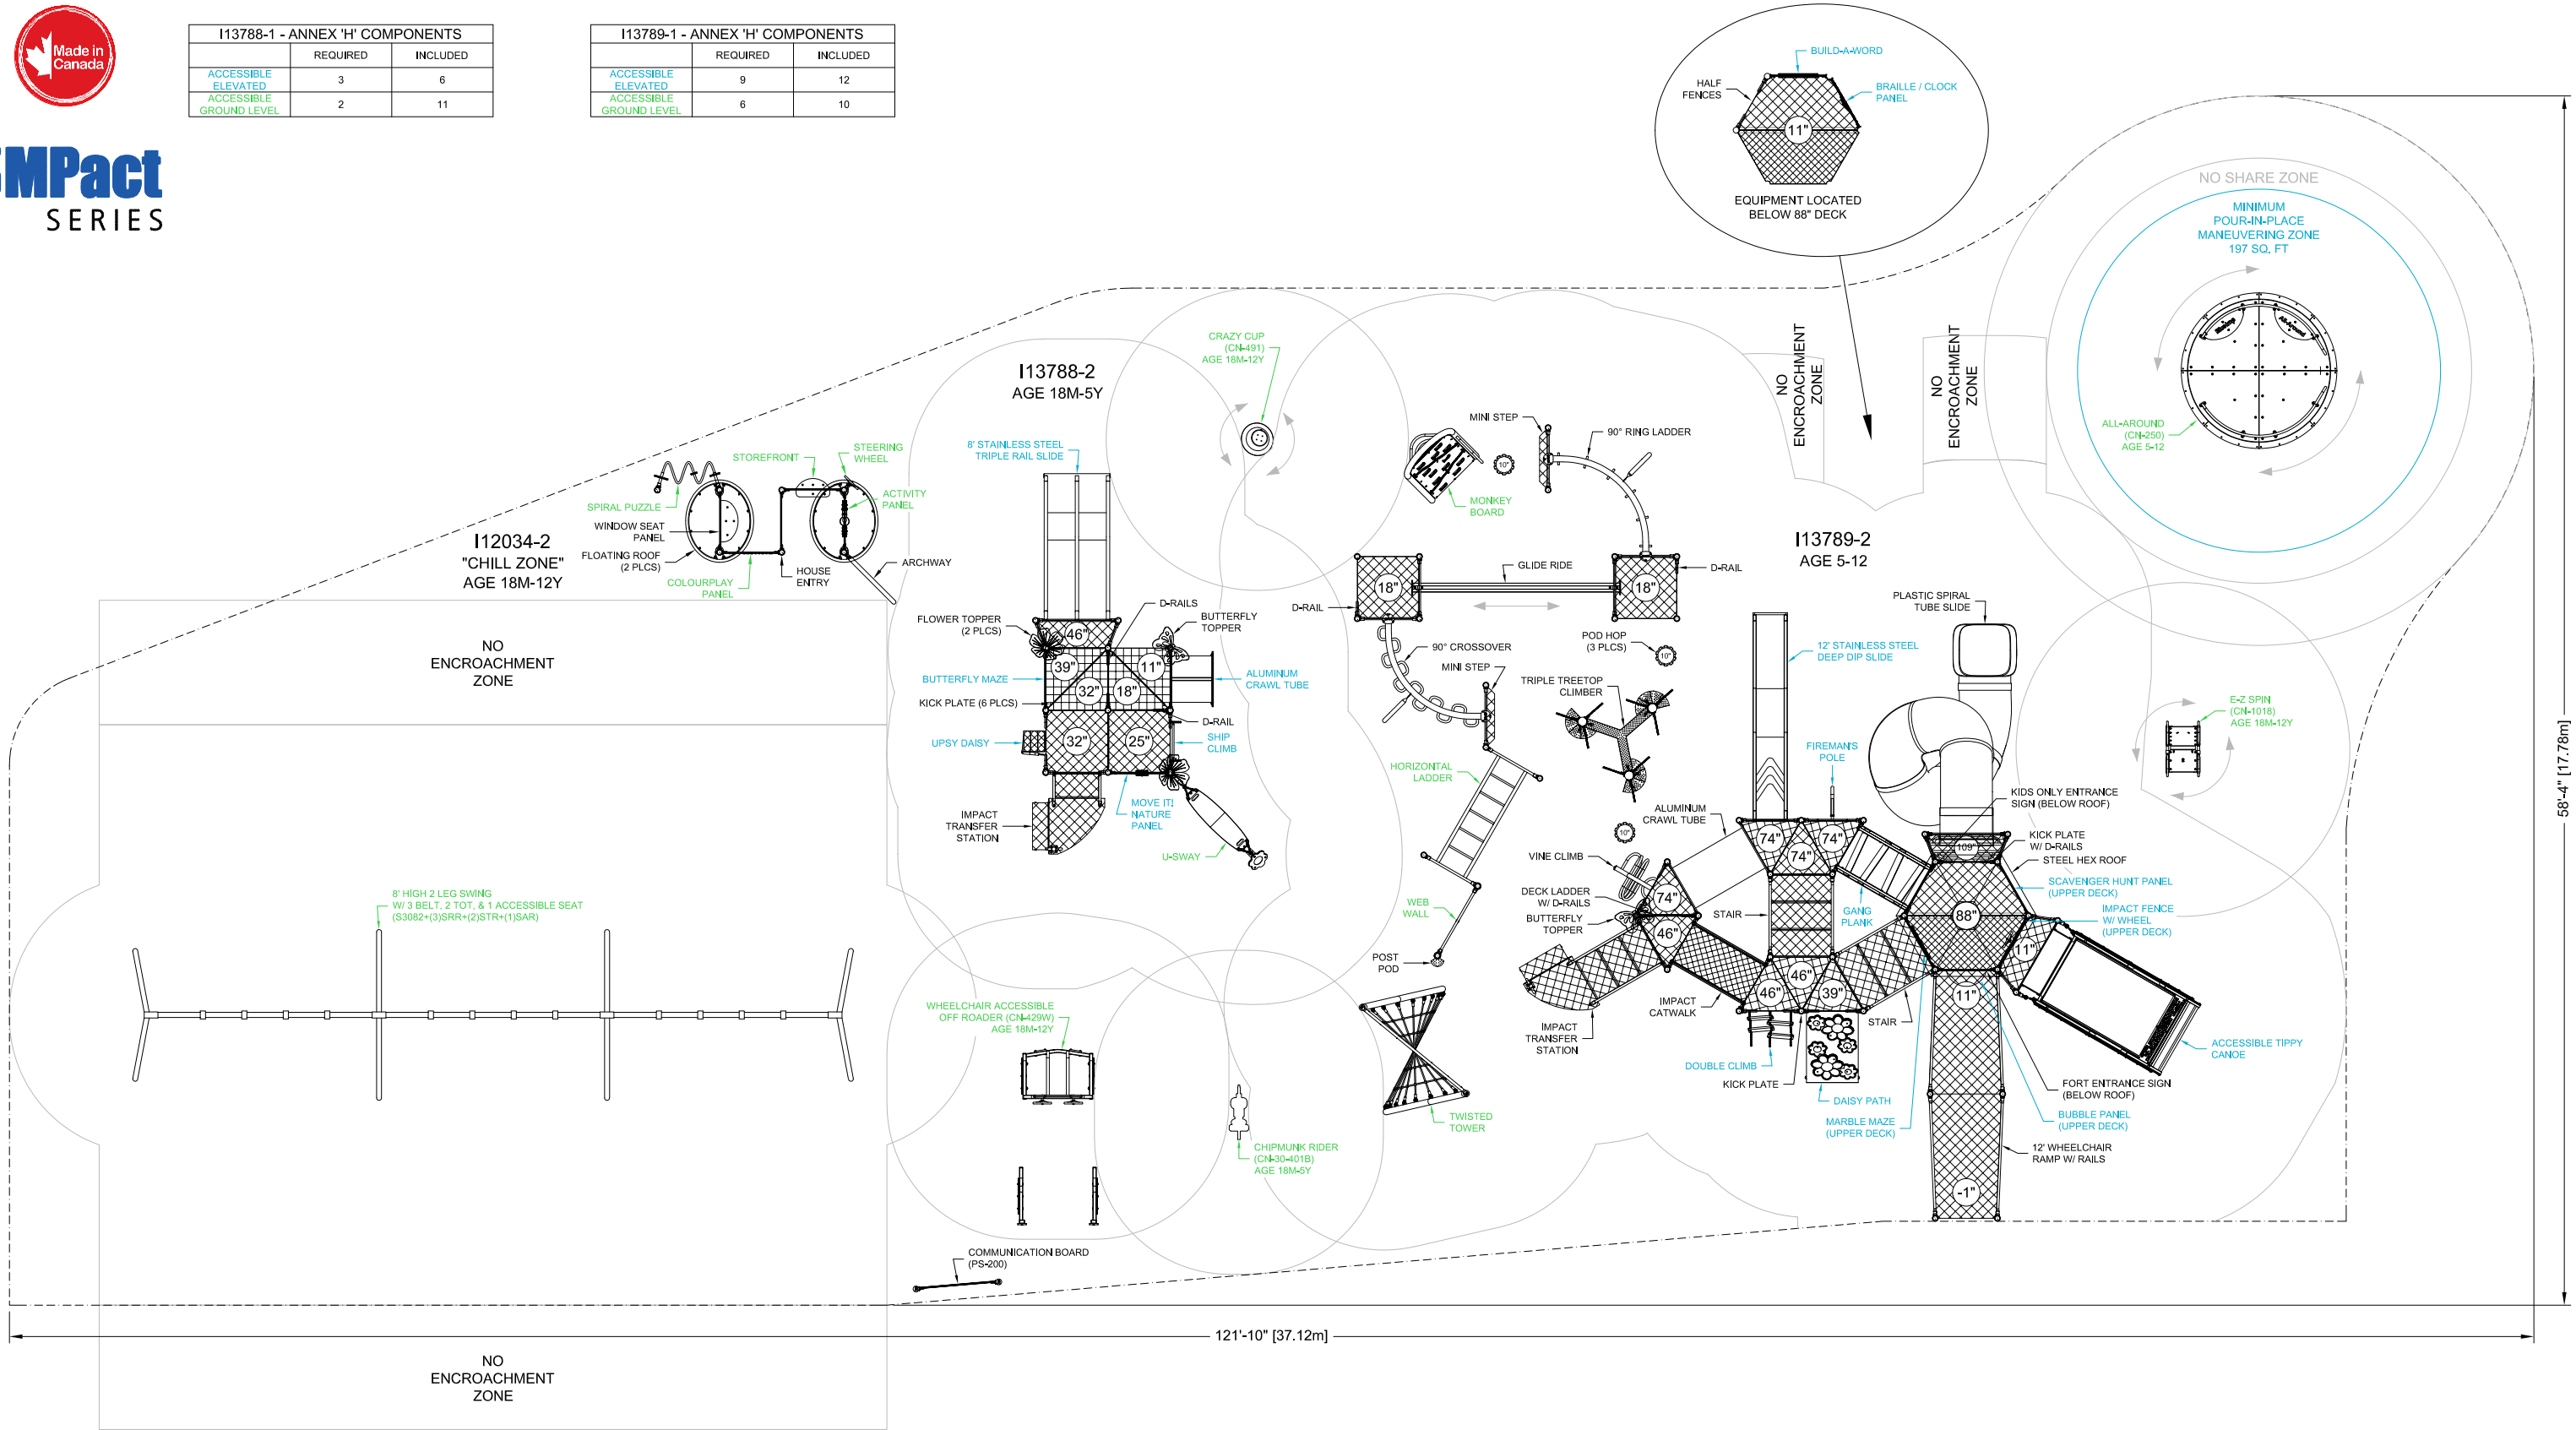

BLUE IMP SLIDES MUST BE
INSTALLED WITH SLIDE
BEDS FACING BETWEEN
NORTH AND EAST

- CONFORMS TO THE CAN/CSA-Z614-20 STANDARD "CHILDREN'S PLAYGROUND EQUIPMENT AND SURFACING"
- PERIMETER SHOWN REPRESENTS EXTENT OF REQUIRED SAFETY SURFACING. WIDTH OF BORDER MATERIAL MUST BE ADDED BEFORE EXCAVATION.
- CONFORMS TO ANNEX 'H' OF THE CAN/CSA-Z614-20 STANDARD "CHILDREN'S PLAYGROUND EQUIPMENT AND SURFACING" (SUBJECT TO THE PRESENCE OF ACCESSIBLE SURFACING)

LAYOUT #: A11001-3
JOB #:
RECOMMENDED AGES: AS NOTED
PROTECTIVE SURFACING REQUIRED:
AREA: 5135 (sq.ft) PERIMETER: 321 (ft)
DRAWN BY: EH DATE: 27-NOV-23

3	UPDATE TIPPY CANOE & CRAWL TUBE DESIGNS.	AS	09-SEP-25
2	UPDATE U-SWAY ON UNIT I13788.	KH	15-NOV-24
1	CHANGES TO I13789, UPDATE ACTIVITY PANEL.	EH	16-OCT-24



724 - 14TH STREET S.W., MEDICINE HAT, AB. T1A 4V7
TOLL FREE: 1-800-661-1462 FAX: (403) 529-0851
E-MAIL: sales@blueimp.com WEBSITE: www.blueimp.com