


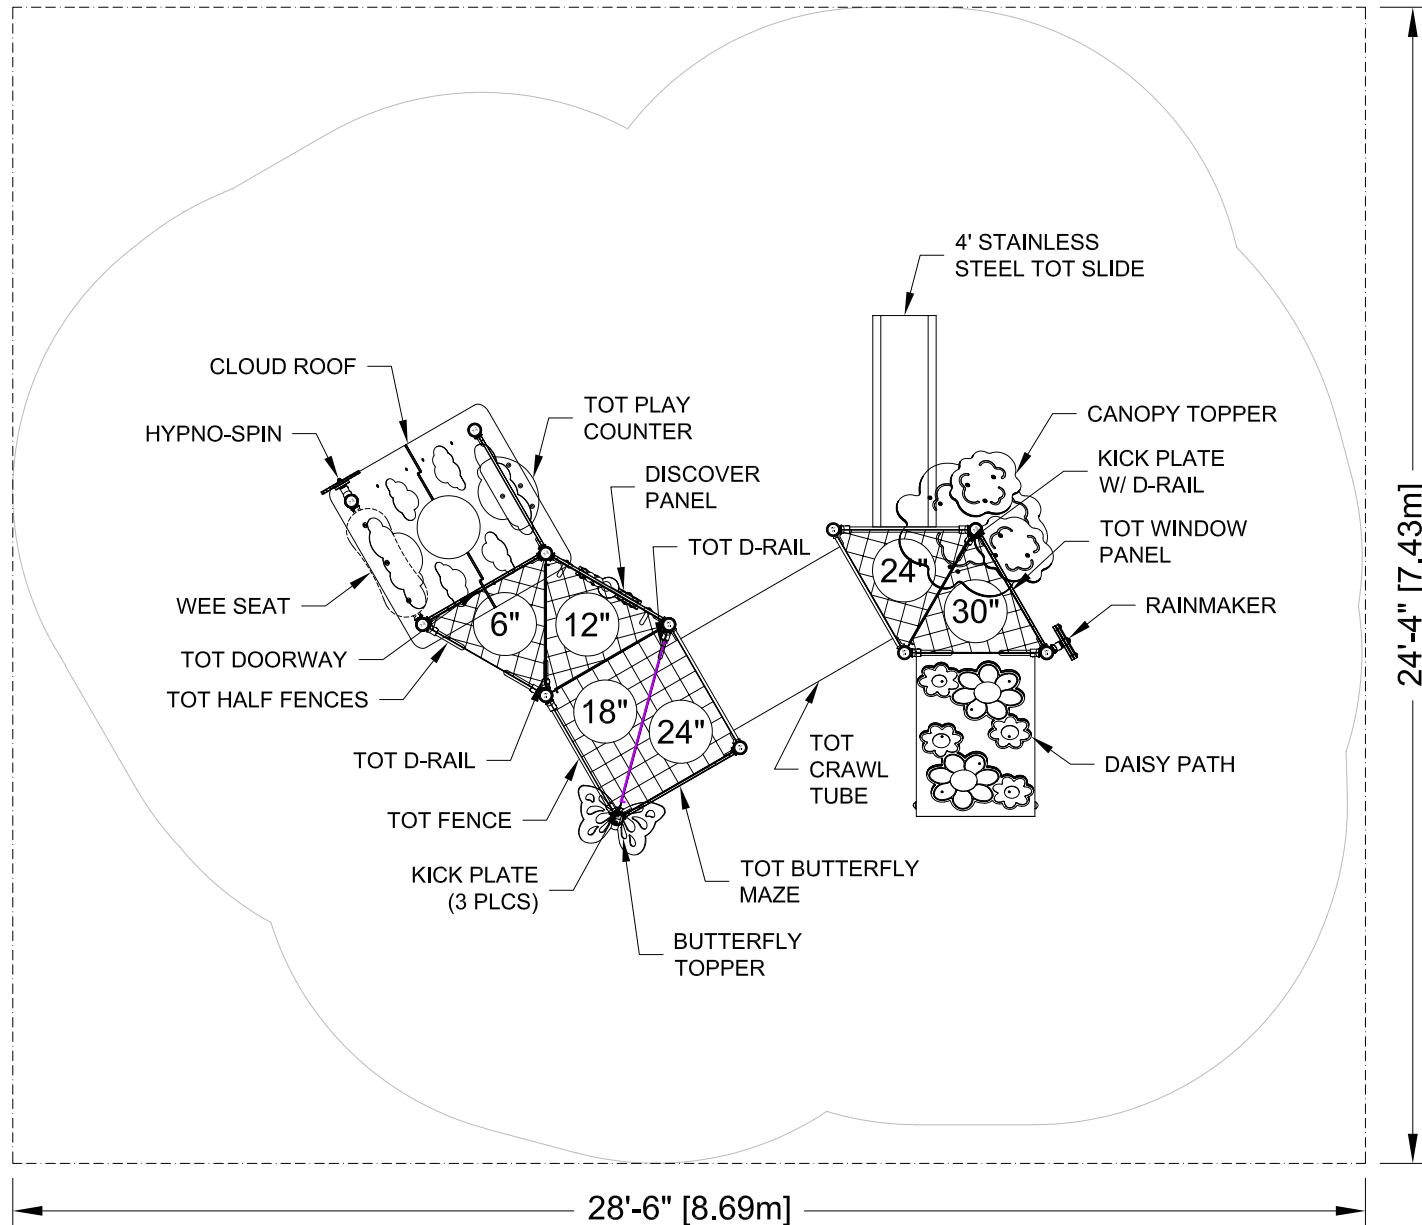

BLUE IMP SLIDES MUST BE
INSTALLED WITH SLIDE
BEDS FACING BETWEEN
NORTH AND EAST

- CONFORMS TO THE ASTM F1487-21 STANDARD "PLAYGROUND EQUIPMENT FOR PUBLIC USE"
- PERIMETER SHOWN REPRESENTS EXTENT OF REQUIRED SAFETY SURFACING. WIDTH OF BORDER MATERIAL MUST BE ADDED BEFORE EXCAVATION.

LAYOUT #: I13777-1
JOB #:
RECOMMENDED AGES: 6-23 MONTHS
PROTECTIVE SURFACING REQUIRED:
AREA: 696 (sq.ft) PERIMETER: 106 (ft)
DRAWN BY: KH DATE: 23-NOV-23

1	UPDATE CRAWL TUBE DESIGN.	AS	08-SEP-25
---	---------------------------	----	-----------

724 - 14TH STREET S.W., MEDICINE HAT, AB. T1A 4V7
TOLL FREE: 1-800-661-1462 FAX: (403) 529-0851
E-MAIL: sales@blueimp.com WEBSITE: www.blueimp.com