


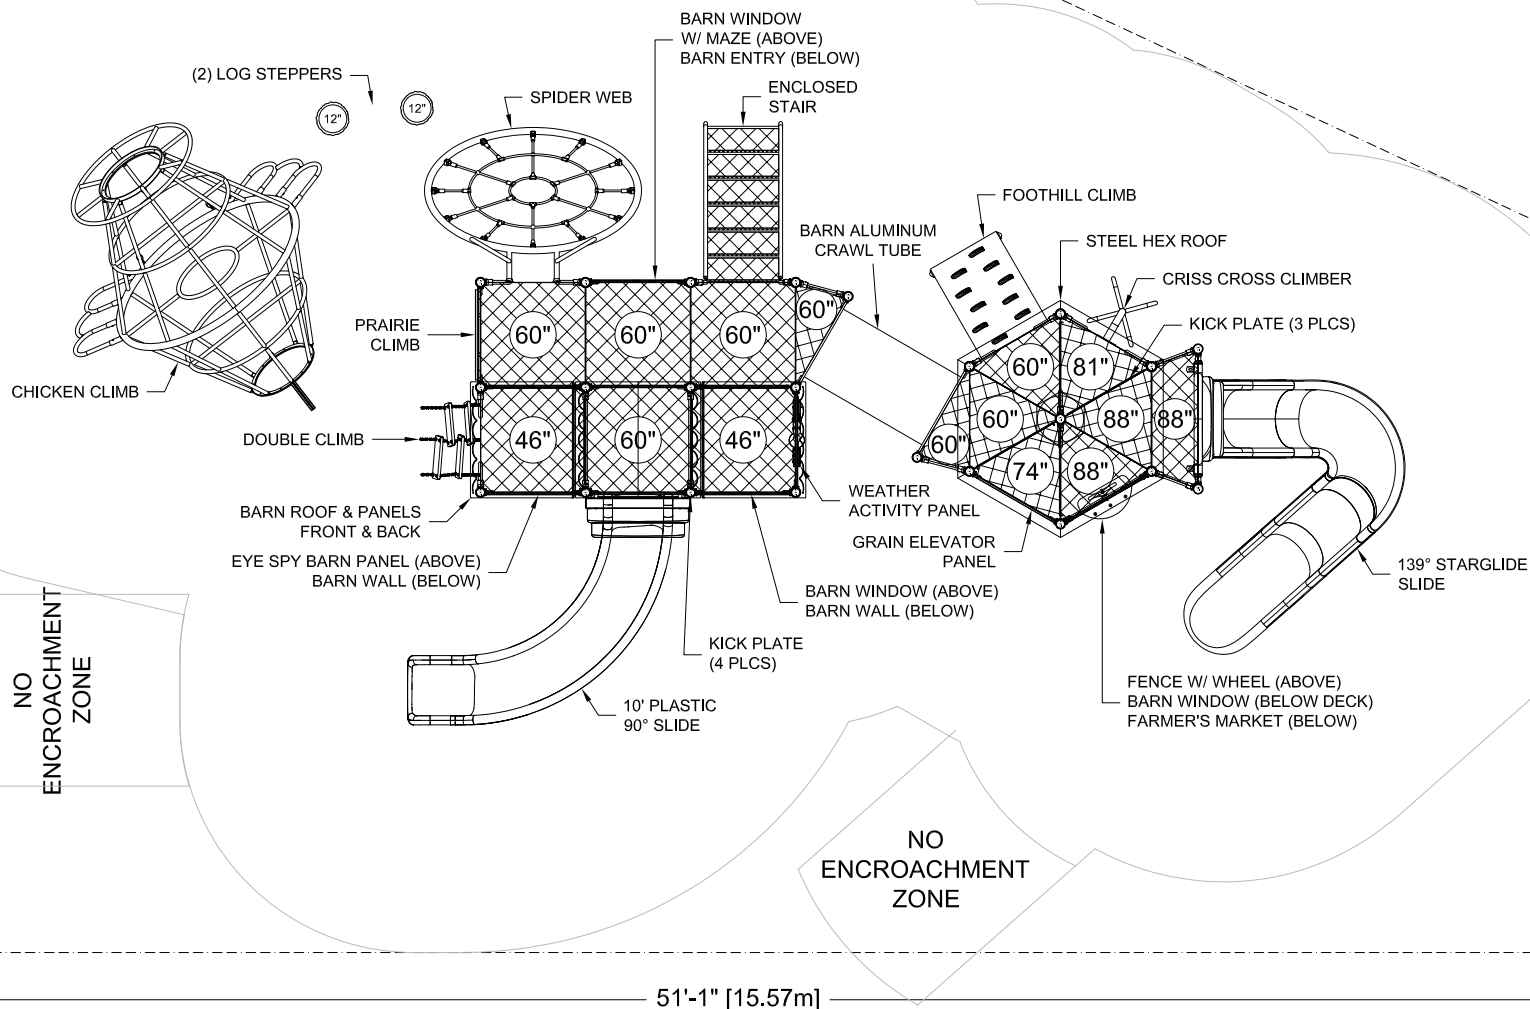

31'-1" [9.48m]



- CONFORMS TO THE CAN/CSA-Z614-20 STANDARD "CHILDREN'S PLAYGROUND EQUIPMENT AND SURFACING"
- PERIMETER SHOWN REPRESENTS EXTENT OF REQUIRED SAFETY SURFACING. WIDTH OF BORDER MATERIAL MUST BE ADDED BEFORE EXCAVATION.

LAYOUT #: I15034-1  
JOB #:

RECOMMENDED AGES: 18M-12Y

PROTECTIVE SURFACING REQUIRED:

AREA: 1447 (sq.ft) PERIMETER: 156 (ft)

DRAWN BY: AS

DATE: 20-NOV-24

1 UPDATE CRAWL TUBE AND STAIR DESIGN. AS 05-SEP-25



724 - 14TH STREET S.W., MEDICINE HAT, AB. T1A 4V7  
TOLL FREE: 1-800-661-1462 FAX: (403) 529-0851  
E-MAIL: sales@blueimp.com WEBSITE: www.blueimp.com