


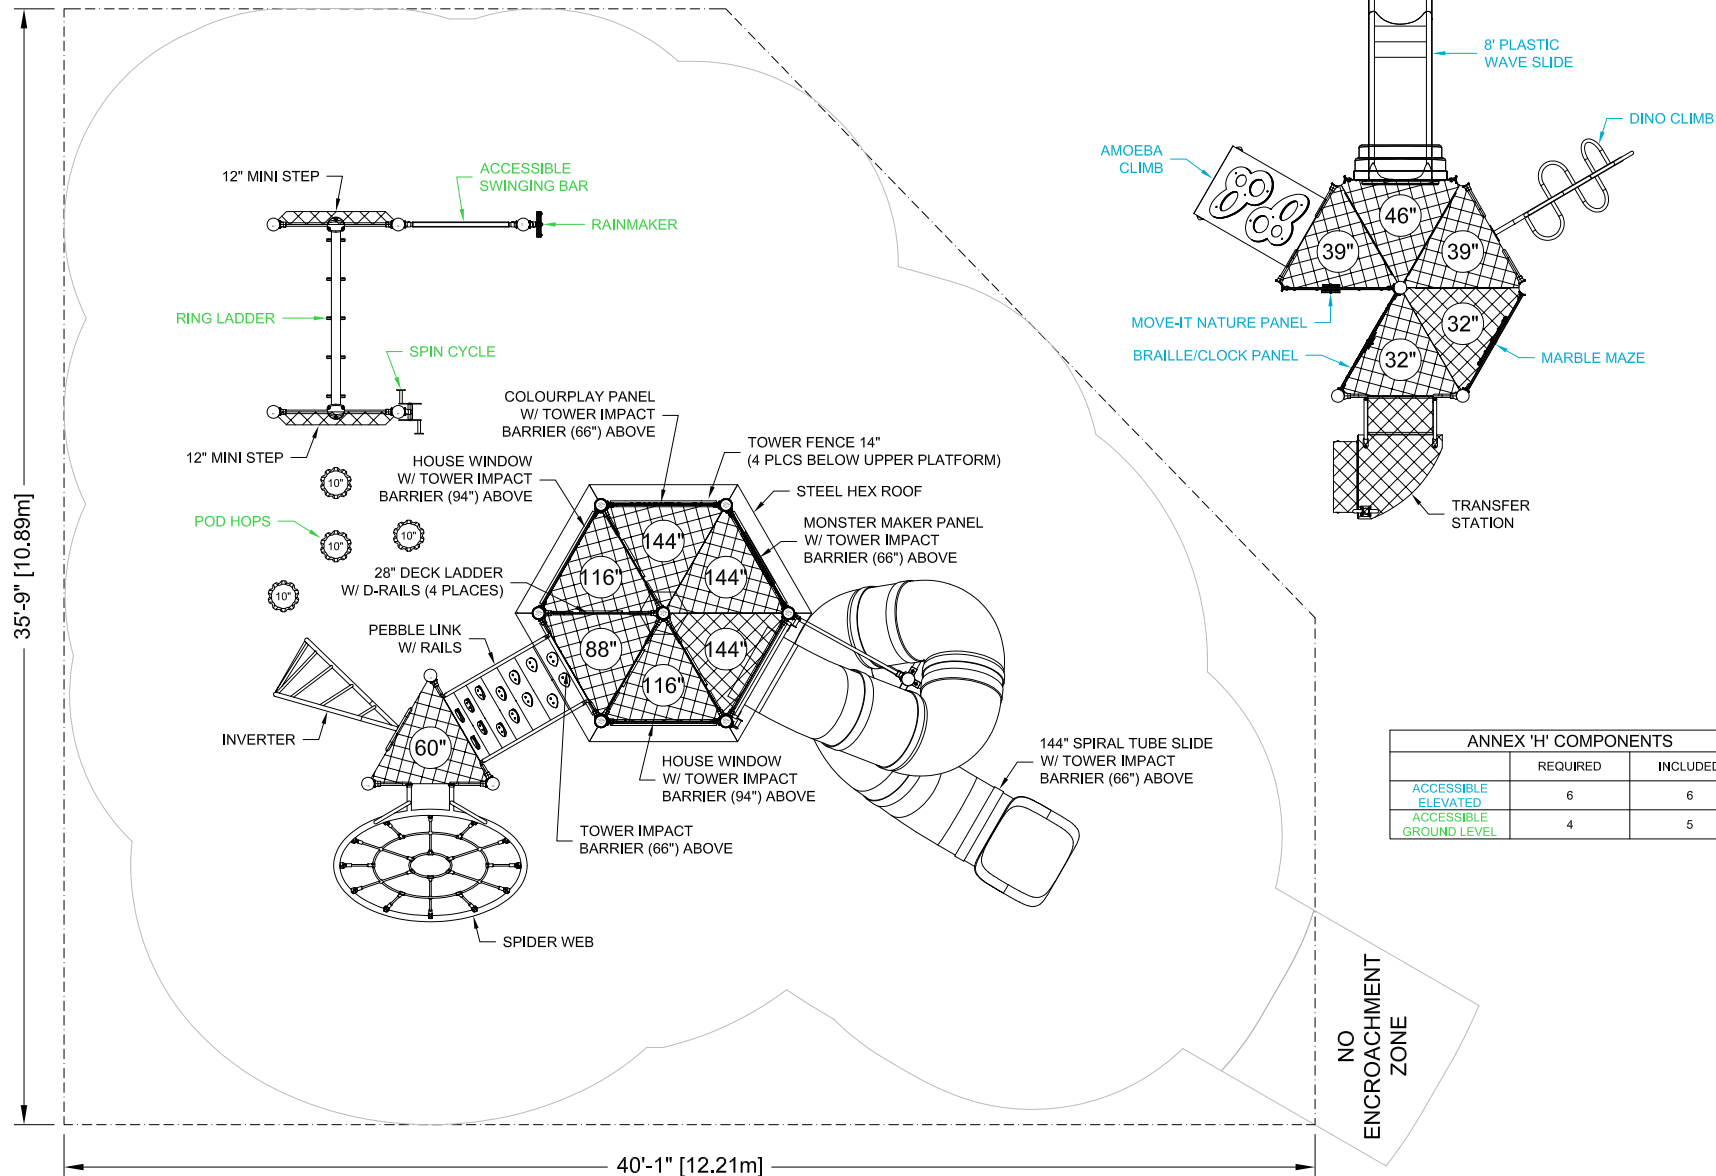

FALL HEIGHT: 144"
See CAN/CSA Z614-20 for Protective Surfacing Requirements and Recommendations.



ANNEX 'H' COMPONENTS		
	REQUIRED	INCLUDED
ACCESSIBLE ELEVATED	6	6
ACCESSIBLE GROUND LEVEL	4	5



- CONFORMS TO THE CAN/CSA-Z614-20 STANDARD "CHILDREN'S PLAYGROUND EQUIPMENT AND SURFACING"
- PERIMETER SHOWN REPRESENTS EXTENT OF REQUIRED SAFETY SURFACING. WIDTH OF BORDER MATERIAL MUST BE ADDED BEFORE EXCAVATION.
- CONFORMS TO ANNEX 'H' OF THE CAN/CSA-Z614-20 STANDARD "CHILDREN'S PLAYGROUND EQUIPMENT AND SURFACING" (SUBJECT TO THE PRESENCE OF ACCESSIBLE SURFACING)

BLUE IMP RECOMMENDS THAT SLIDES BE INSTALLED WITH SLIDE BEDS FACING BETWEEN NORTH AND EAST

LAYOUT #: M12415-2
JOB #:
RECOMMENDED AGES: 18M-12Y
PROTECTIVE SURFACING REQUIRED:
AREA: 1249 (sq.ft) PERIMETER: 141 (ft)
DRAWN BY: EH DATE: 22-SEP-22

2	UPDATE KICK PLATE DESIGNS.	AS	02-DEC-25
1	ADD FENCES.	AS	11-MAY-23

 **Blue Imp**
PLAY STRONG

724 - 14TH STREET S.W., MEDICINE HAT, AB. T1A 4V7
TOLL FREE: 1-800-661-1462 FAX: (403) 529-0851
E-MAIL: sales@blueimp.com WEBSITE: www.blueimp.com