


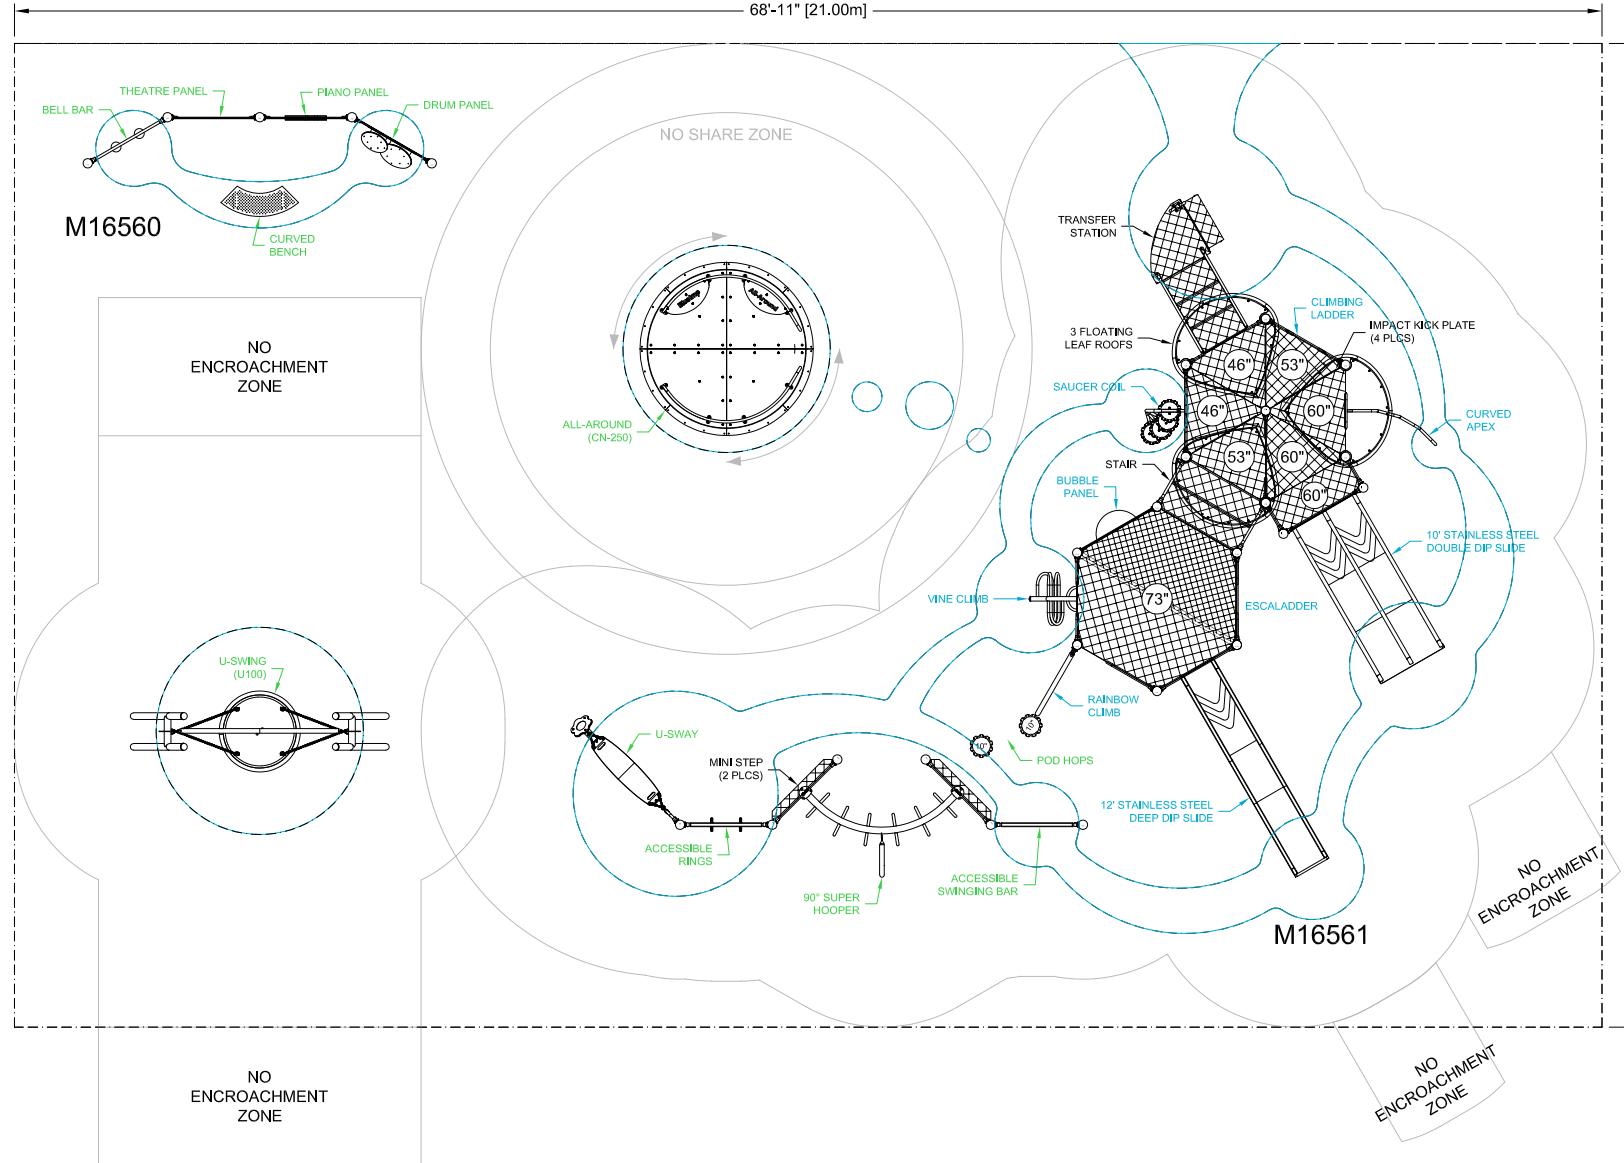

	REQUIRED	INCLUDED
ACCESSIBLE ELEVATED	5	9
ACCESSIBLE GROUND LEVEL	3	12



2 1 0 2 4 FEET



BLUE IMP RECOMMENDS THAT SLIDES BE INSTALLED WITH SLIDE BEDS FACING BETWEEN NORTH AND EAST

- CONFORMS TO THE CAN/CSA-Z614-20 STANDARD "CHILDREN'S PLAYGROUND EQUIPMENT AND SURFACING"
- PERIMETER SHOWN REPRESENTS EXTENT OF REQUIRED SAFETY SURFACING. WIDTH OF BORDER MATERIAL MUST BE ADDED BEFORE EXCAVATION.
- AREA REQUIRED IS BASED UPON SUPPLIED SURVEY INFORMATION SHOWING LOCATION OF EXISTING EQUIPMENT AND BORDERS. EXACT LOCATION OF EXISTING EQUIPMENT AND BORDERS TO BE VERIFIED ON SITE TO ENSURE ADEQUATE SAFETY ZONES, AND TO VERIFY REQUIRED QUANTITY OF SURFACING MATERIAL.
- CONFORMS TO ANNEX 'H' OF THE CAN/CSA-Z614-20 STANDARD "CHILDREN'S PLAYGROUND EQUIPMENT AND SURFACING" (SUBJECT TO THE PRESENCE OF ACCESSIBLE SURFACING)

LAYOUT #: A13233
JOB #:

RECOMMENDED AGES: 5-12

PROTECTIVE SURFACING REQUIRED:
AREA: 2898 (sq.ft) PERIMETER: 224 (ft)
DRAWN BY: TD DATE: 13-NOV-25



724 - 14TH STREET S.W., MEDICINE HAT, AB. T1A 4V7
TOLL FREE: 1-800-661-1462 FAX: (403) 529-0851
E-MAIL: sales@blueimp.com WEBSITE: www.blueimp.com