


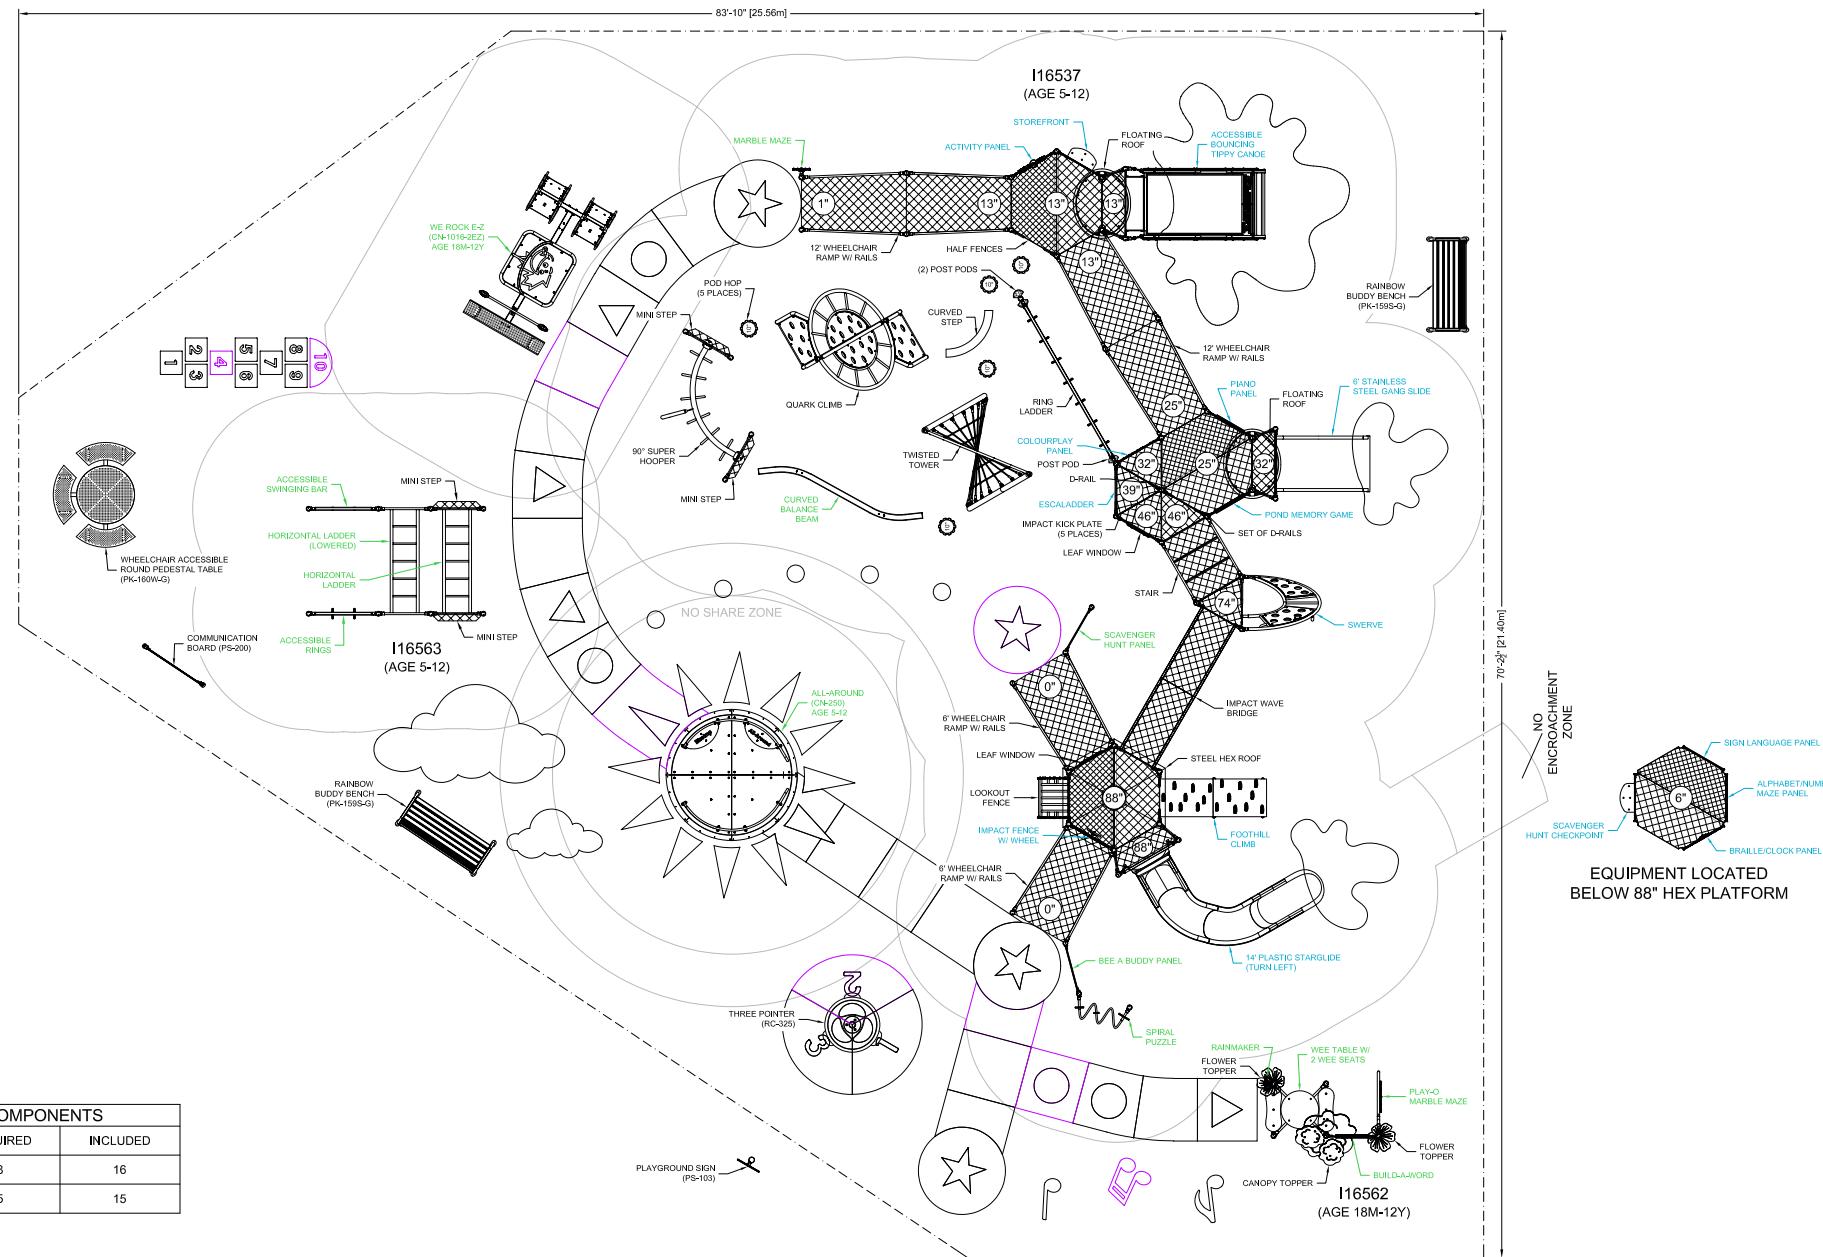

FALL HEIGHT: See CAN/CSA Z614-20 for
126" Protective Surfacing Requirements
and Recommendations.



ANNEX 'H' COMPONENTS		
	REQUIRED	INCLUDED
ACCESSIBLE ELEVATED	8	16
ACCESSIBLE GROUND LEVEL	5	15



BLUE IMP RECOMMENDS
THAT SLIDES BE INSTALLED
WITH SLIDE BEDS FACING
BETWEEN NORTH AND EAST

- CONFORMS TO THE CAN/CSA-Z614-20 STANDARD "CHILDREN'S PLAYGROUND EQUIPMENT AND SURFACING".
- PERIMETER SHOWN REPRESENTS EXTENT OF REQUIRED SAFETY SURFACING. WIDTH OF BORDER MATERIAL MUST BE ADDED BEFORE EXCAVATION.
- CONFORMS TO ANNEX 'H' OF THE CAN/CSA-Z614-20 STANDARD "CHILDREN'S PLAYGROUND EQUIPMENT AND SURFACING". (SUBJECT TO THE PRESENCE OF ACCESSIBLE SURFACING).

LAYOUT #: A13234
JOB #:

RECOMMENDED AGES: AS NOTED

PROTECTIVE SURFACING REQUIRED:
AREA: 4607 (sq.ft) PERIMETER: 269 (ft)
DRAWN BY: TD DATE: 13 NOV 25



724 - 14TH STREET S.W., MEDICINE HAT, AB. T1A 4V7
TOLL FREE: 1-800-661-1462 FAX: (403) 529-0851
E-MAIL: sales@blueimp.com WEBSITE: www.blueimp.com