




Made in  
Canada

**FALL HEIGHT:** See CAN/CSA Z614-20 for  
112" Protective Surfacing Requirements  
and Recommendations.

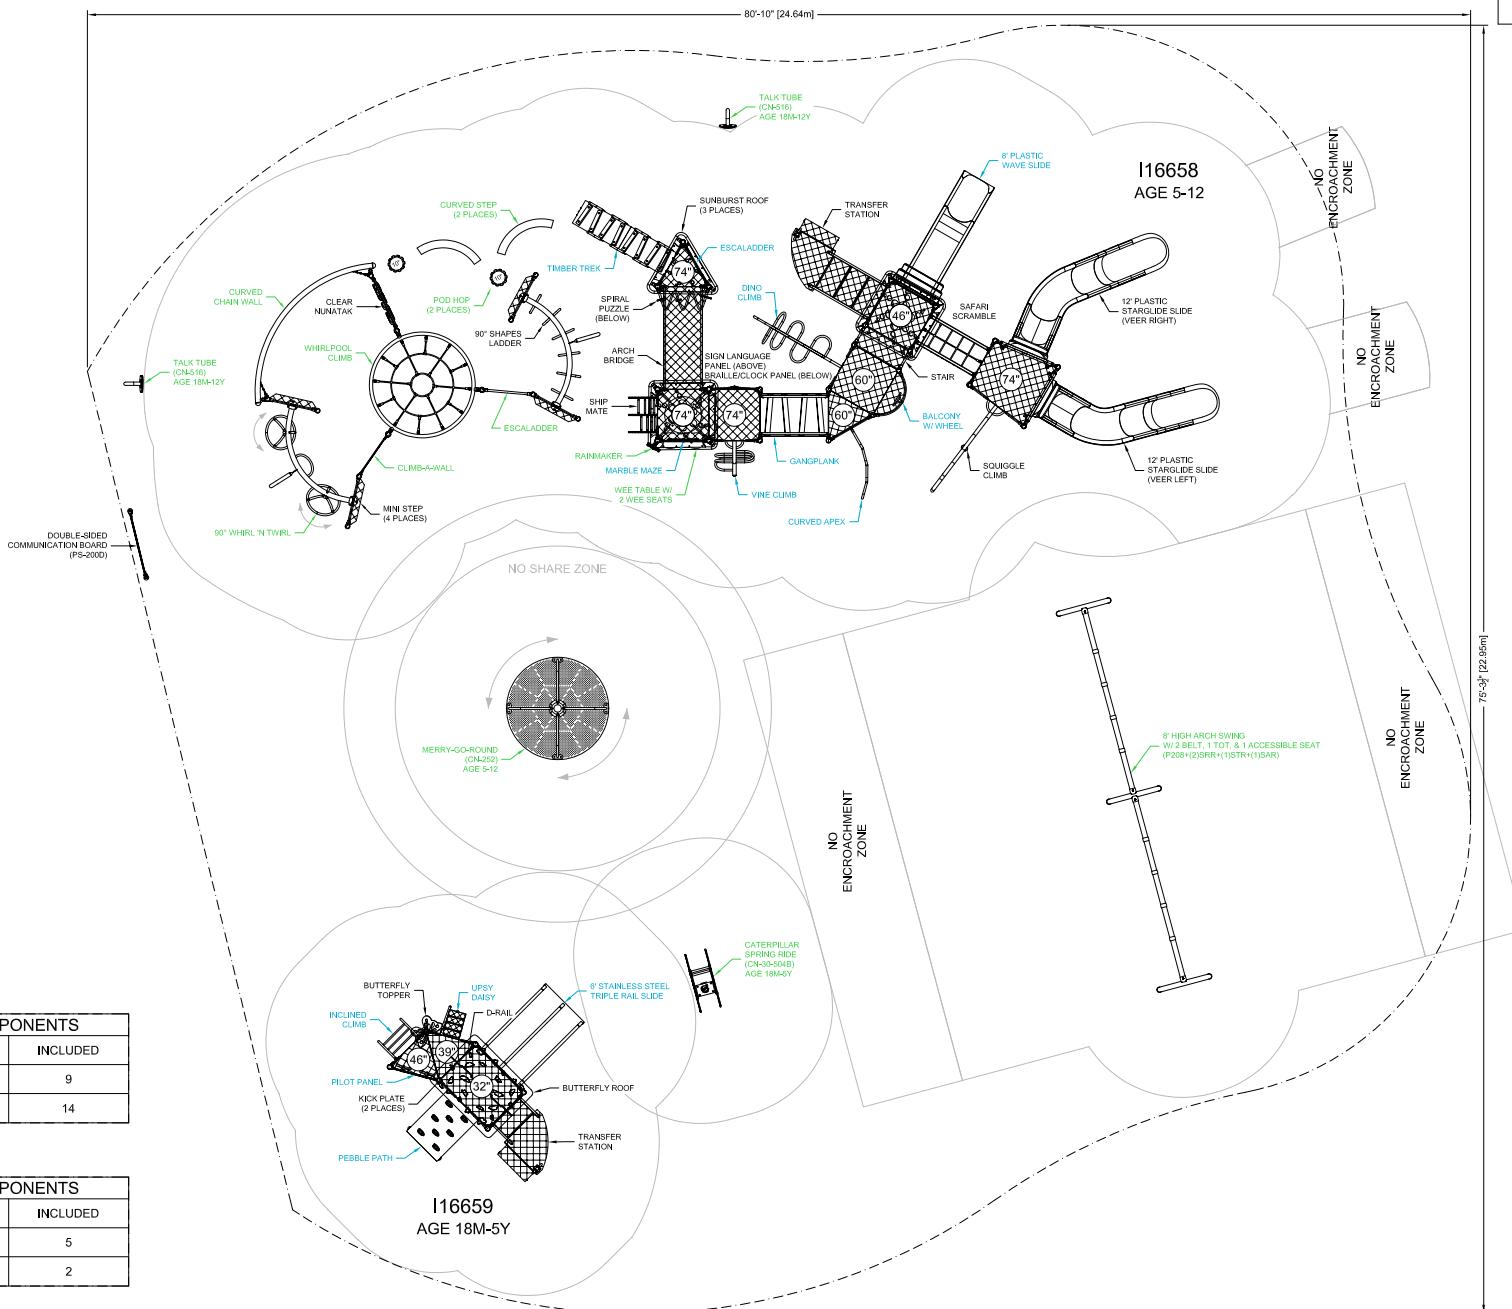

I16658 ANNEX 'H' COMPONENTS		
	REQUIRED	INCLUDED
ACCESSIBLE ELEVATED	7	9
ACCESSIBLE GROUND LEVEL	5	14

I16659 ANNEX 'H' COMPONENTS		
	REQUIRED	INCLUDED
ACCESSIBLE ELEVATED	3	5
ACCESSIBLE GROUND LEVEL	2	2



BLUE IMP RECOMMENDS  
THAT SLIDES BE INSTALLED  
WITH SLIDE BEDS FACING  
BETWEEN NORTH AND EAST

- CONFORMS TO THE CAN/CSA-Z614-20 STANDARD "CHILDREN'S PLAYGROUND EQUIPMENT AND SURFACING" (S100)
- PERIMETER SHOWN REPRESENTS EXTENT OF REQUIRED SAFETY SURFACING, WIDTH OF BORDER MATERIAL MUST BE ADDED BEFORE EXCAVATION.
- CONFORMS TO ANNEX 'H' OF THE CAN/CSA-Z614-20 STANDARD "CHILDREN'S PLAYGROUND EQUIPMENT AND SURFACING" (S100), SUBJECT TO THE PRESENCE OF ACCESSIBLE SURFACING.

LAYOUT #: A13242  
JOB #:

---

**RECOMMENDED AGES: AS NOTED**

---

PROTECTIVE SURFACING REQUIRED:  
AREA: 4691 (sq.ft) PERIMETER: 254 (ft)  
DRAWN BY: TD DATE: 13 NOV 25



724 - 14TH STREET S.W., MEDICINE HAT, AB. T1A 4V7  
TOLL FREE: 1-800-661-1462 FAX: (403) 529-0851  
E-MAIL: sales@bluelmp.com WEBSITE: www.bluelmp.com