


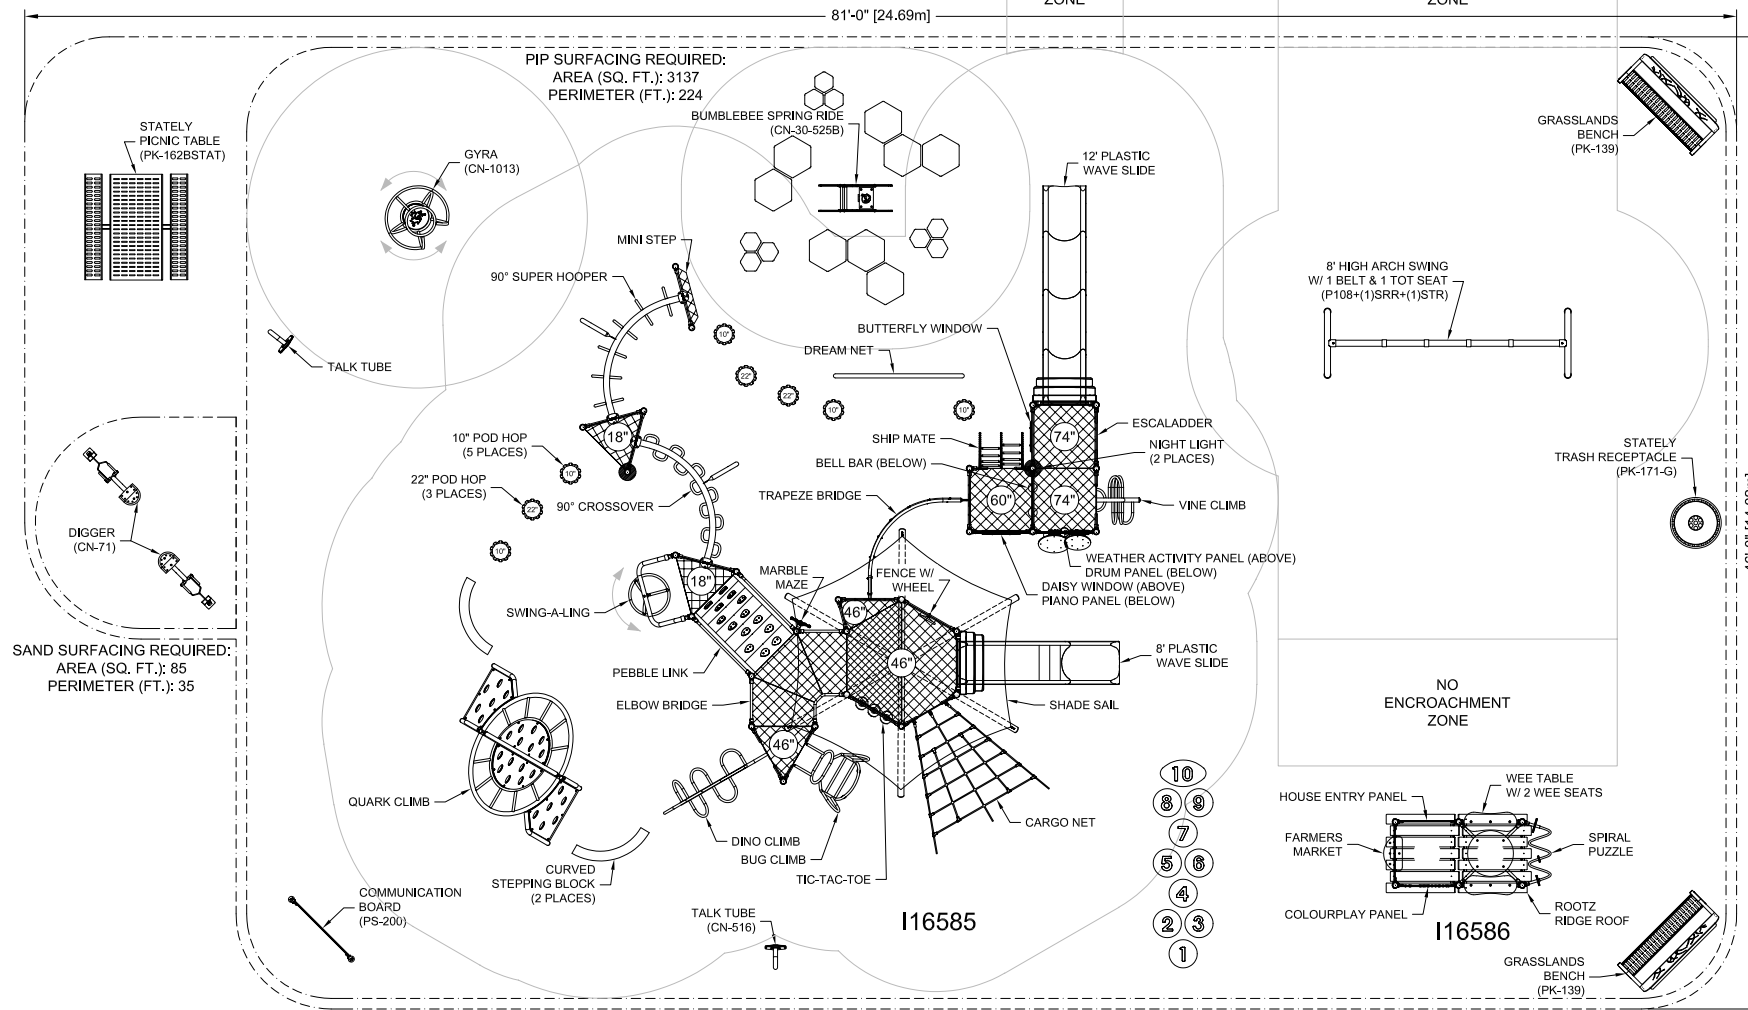

FALL HEIGHT:
112"

See CAN/CSA Z614-20 for
Protective Surfacing Requirements
and Recommendations.



BLUE IMP SLIDES MUST BE
INSTALLED WITH SLIDE
BEDS FACING BETWEEN
NORTH AND EAST

- CONFORMS TO THE CAN/CSA-Z614-20 STANDARD "CHILDREN'S PLAYGROUND EQUIPMENT AND SURFACING"

LAYOUT #: A13243
JOB #:

RECOMMENDED AGES: 5-12

PROTECTIVE SURFACING REQUIRED:
AREA: - (sq.ft) PERIMETER: - (ft)

DRAWN BY: TD DATE: 12-SEP-25



724 - 14TH STREET S.W., MEDICINE HAT, AB. T1A 4V7
TOLL FREE: 1-800-661-1462 FAX: (403) 529-0851
E-MAIL: sales@blueimp.com WEBSITE: www.blueimp.com