


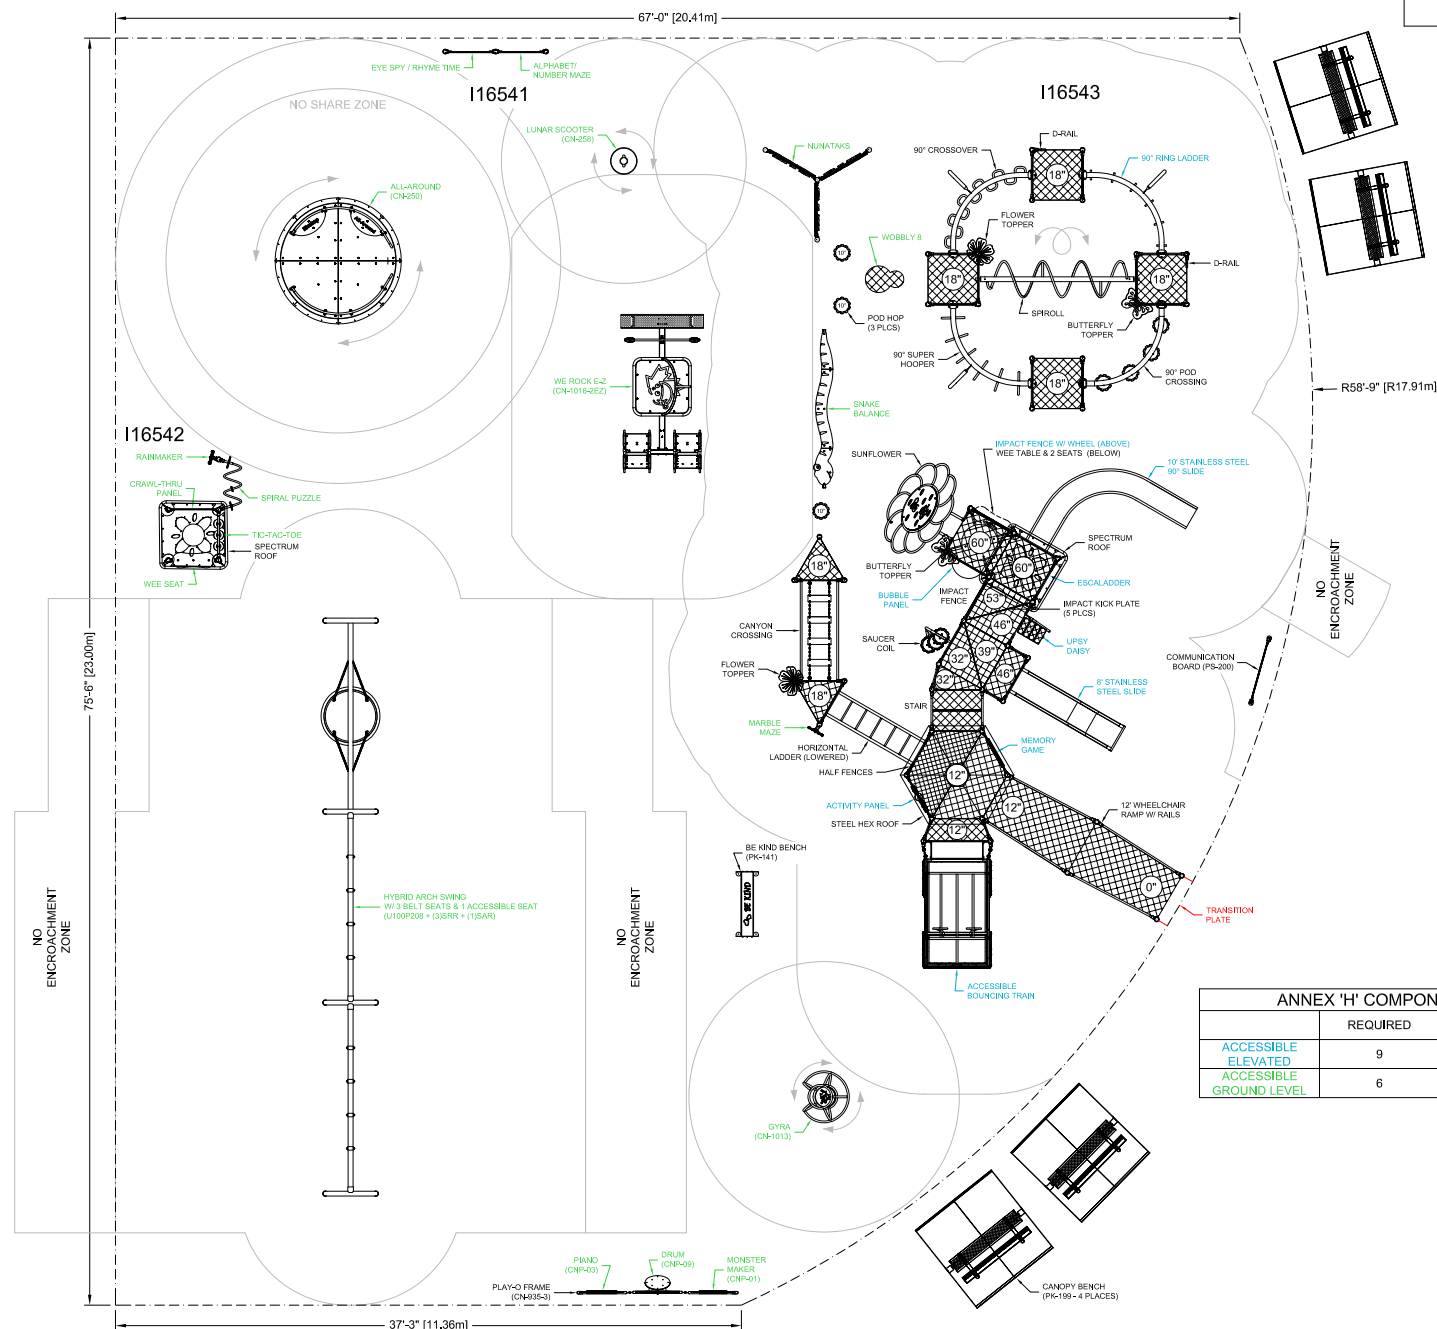

<b>FALL HEIGHT:</b> 98"	See CAN/CSA Z614-20 for Protective Surfacing Requirements and Recommendations.
----------------------------	--



ANNEX 'H' COMPONENTS		
	REQUIRED	INCLUDED
ACCESSIBLE ELEVATED	9	10
ACCESSIBLE GROUND LEVEL	6	23



- CONFORMS TO THE CAN/CSA-Z614-20 STANDARD "CHILDREN'S PLAYGROUND EQUIPMENT AND SURFACING"
- PERIMETER SHOWN REPRESENTS EXTENT OF REQUIRED SAFETY SURFACING. WIDTH OF BORDER MATERIAL MUST BE ADDED BEFORE EXCAVATION.
- AREA REQUIRED IS BASED UPON SUPPLIED SURVEY INFORMATION SHOWING LOCATION OF EXISTING EQUIPMENT AND BORDERS. EXACT LOCATION OF EXISTING EQUIPMENT AND BORDERS TO BE VERIFIED ON SITE TO ENSURE ADEQUATE SAFETY ZONES, AND TO VERIFY REQUIRED QUANTITY OF SURFACING MATERIAL.
- CONFORMS TO ANNEX 'H' OF THE CAN/CSA-Z614-20 STANDARD "CHILDREN'S PLAYGROUND EQUIPMENT AND SURFACING" (SUBJECT TO THE PRESENCE OF ACCESSIBLE SURFACING)

BLUE IMP SLIDES MUST BE  
INSTALLED WITH SLIDE  
BEDS FACING BETWEEN  
NORTH AND EAST

LAYOUT #: A13237  
JOB #:

RECOMMENDED AGES: 5-12

PROTECTIVE SURFACING REQUIRED:

AREA: 4838 (sq.ft) PERIMETER: 270 (ft)

DRAWN BY: AS

DATE: 13-NOV-25



724 - 14TH STREET S.W., MEDICINE HAT, AB. T1A 4V7  
TOLL FREE: 1-800-661-1462 FAX: (403) 529-0851  
E-MAIL: [sales@blueimp.com](mailto:sales@blueimp.com) WEBSITE: [www.blueimp.com](http://www.blueimp.com)