


DRAWINGS AND SPECIFICATIONS ARE PROPERTY OF S.F. SCOTT MANUFACTURING. THIS DRAWING MAY NOT BE REPRODUCED IN WHOLE OR IN PART WITHOUT THE PRIOR WRITTEN CONSENT OF THE ENGINEERING DEPARTMENT

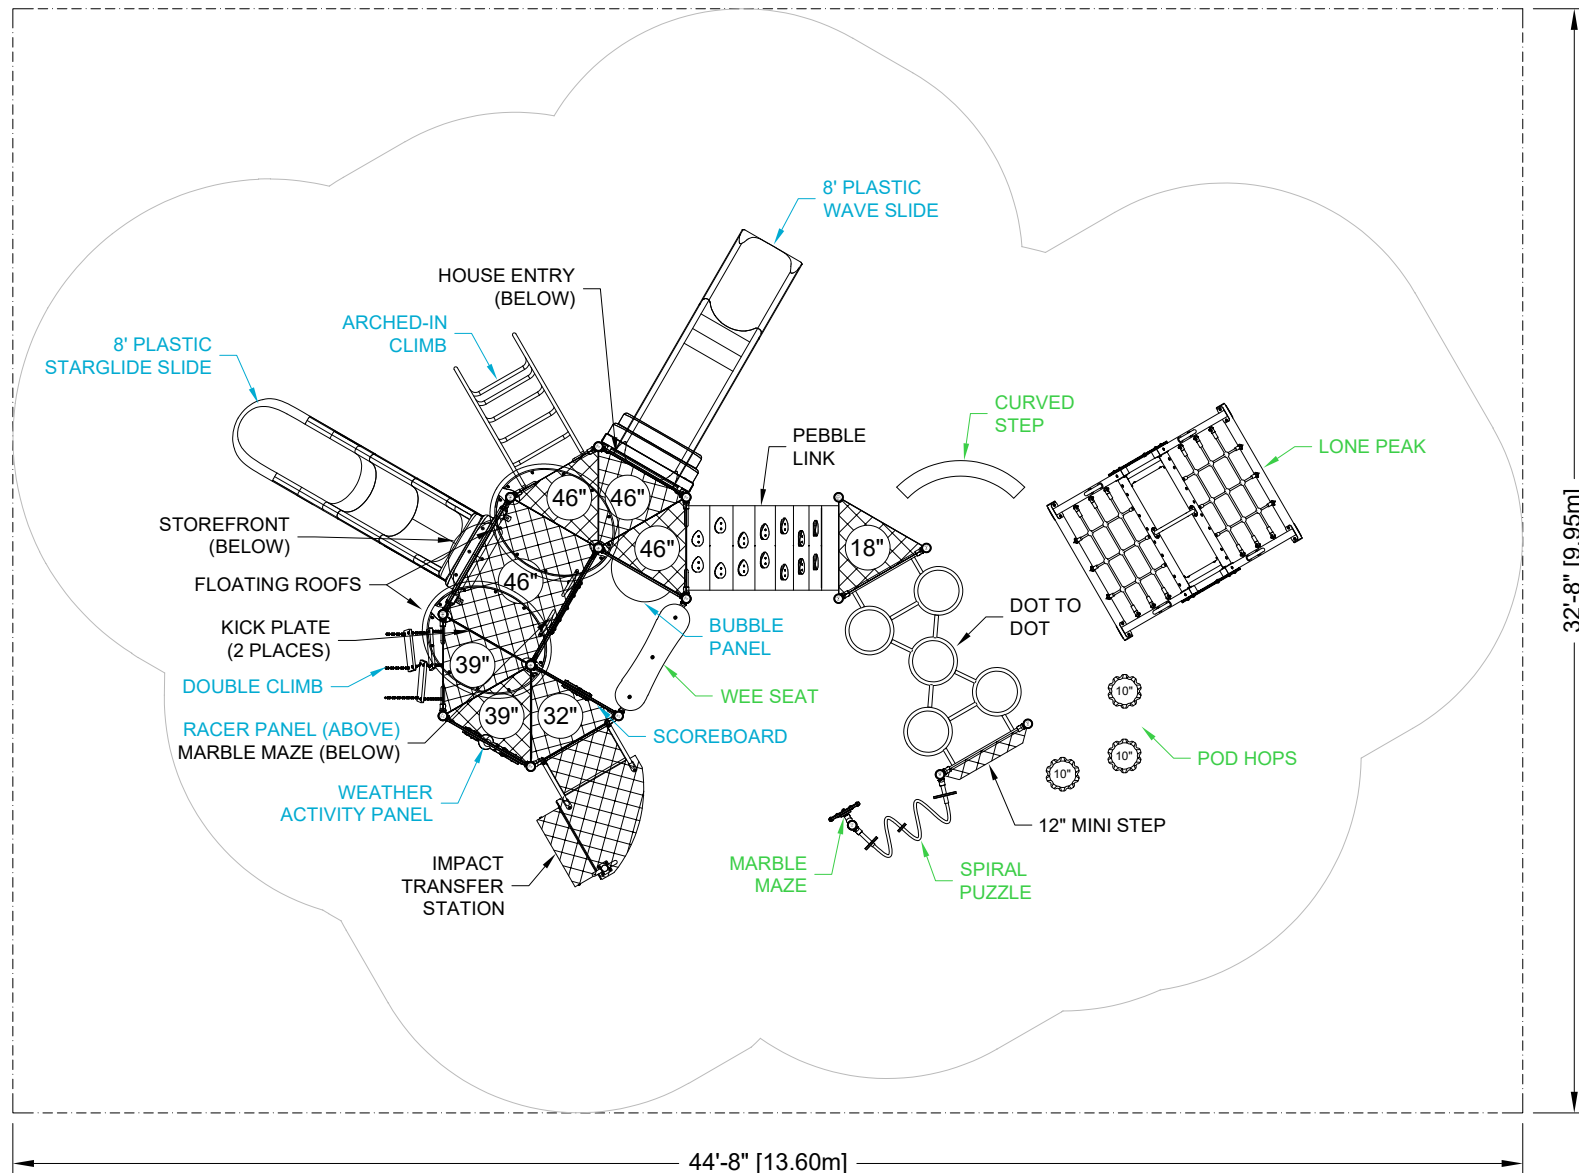

FALL HEIGHT:  
84"  
See CAN/CSA Z614-20 for  
Protective Surfacing Requirements  
and Recommendations.



ANNEX 'H' COMPONENTS		
	REQUIRED	INCLUDED
ACCESSIBLE ELEVATED	5	8
ACCESSIBLE GROUND LEVEL	3	6



- CONFORMS TO THE CAN/CSA-Z614-20 STANDARD "CHILDREN'S PLAYGROUND EQUIPMENT AND SURFACING"
- PERIMETER SHOWN REPRESENTS EXTENT OF REQUIRED SAFETY SURFACING. WIDTH OF BORDER MATERIAL MUST BE ADDED BEFORE EXCAVATION.
- CONFORMS TO ANNEX 'H' OF THE CAN/CSA-Z614-20 STANDARD "CHILDREN'S PLAYGROUND EQUIPMENT AND SURFACING" (SUBJECT TO THE PRESENCE OF ACCESSIBLE SURFACING)

BLUE IMP RECOMMENDS  
THAT SLIDES BE INSTALLED  
WITH SLIDE BEDS FACING  
BETWEEN NORTH AND EAST

LAYOUT #: I16531  
JOB #:  
RECOMMENDED AGES: 18M-5Y  
PROTECTIVE SURFACING REQUIRED:  
AREA: 1457 (sq.ft) PERIMETER: 155 (ft)  
DRAWN BY: EH DATE: 12-NOV-25

 **Blue Imp**  
PLAY STRONG  
724 - 14TH STREET S.W., MEDICINE HAT, AB. T1A 4V7  
TOLL FREE: 1-800-661-1462 FAX: (403) 529-0851  
E-MAIL: sales@blueimp.com WEBSITE: www.blueimp.com