


DRAWINGS AND SPECIFICATIONS ARE PROPERTY OF S.F. SCOTT MANUFACTURING. THIS DRAWING MAY NOT BE REPRODUCED IN WHOLE OR IN PART WITHOUT THE PRIOR WRITTEN CONSENT OF THE ENGINEERING DEPARTMENT

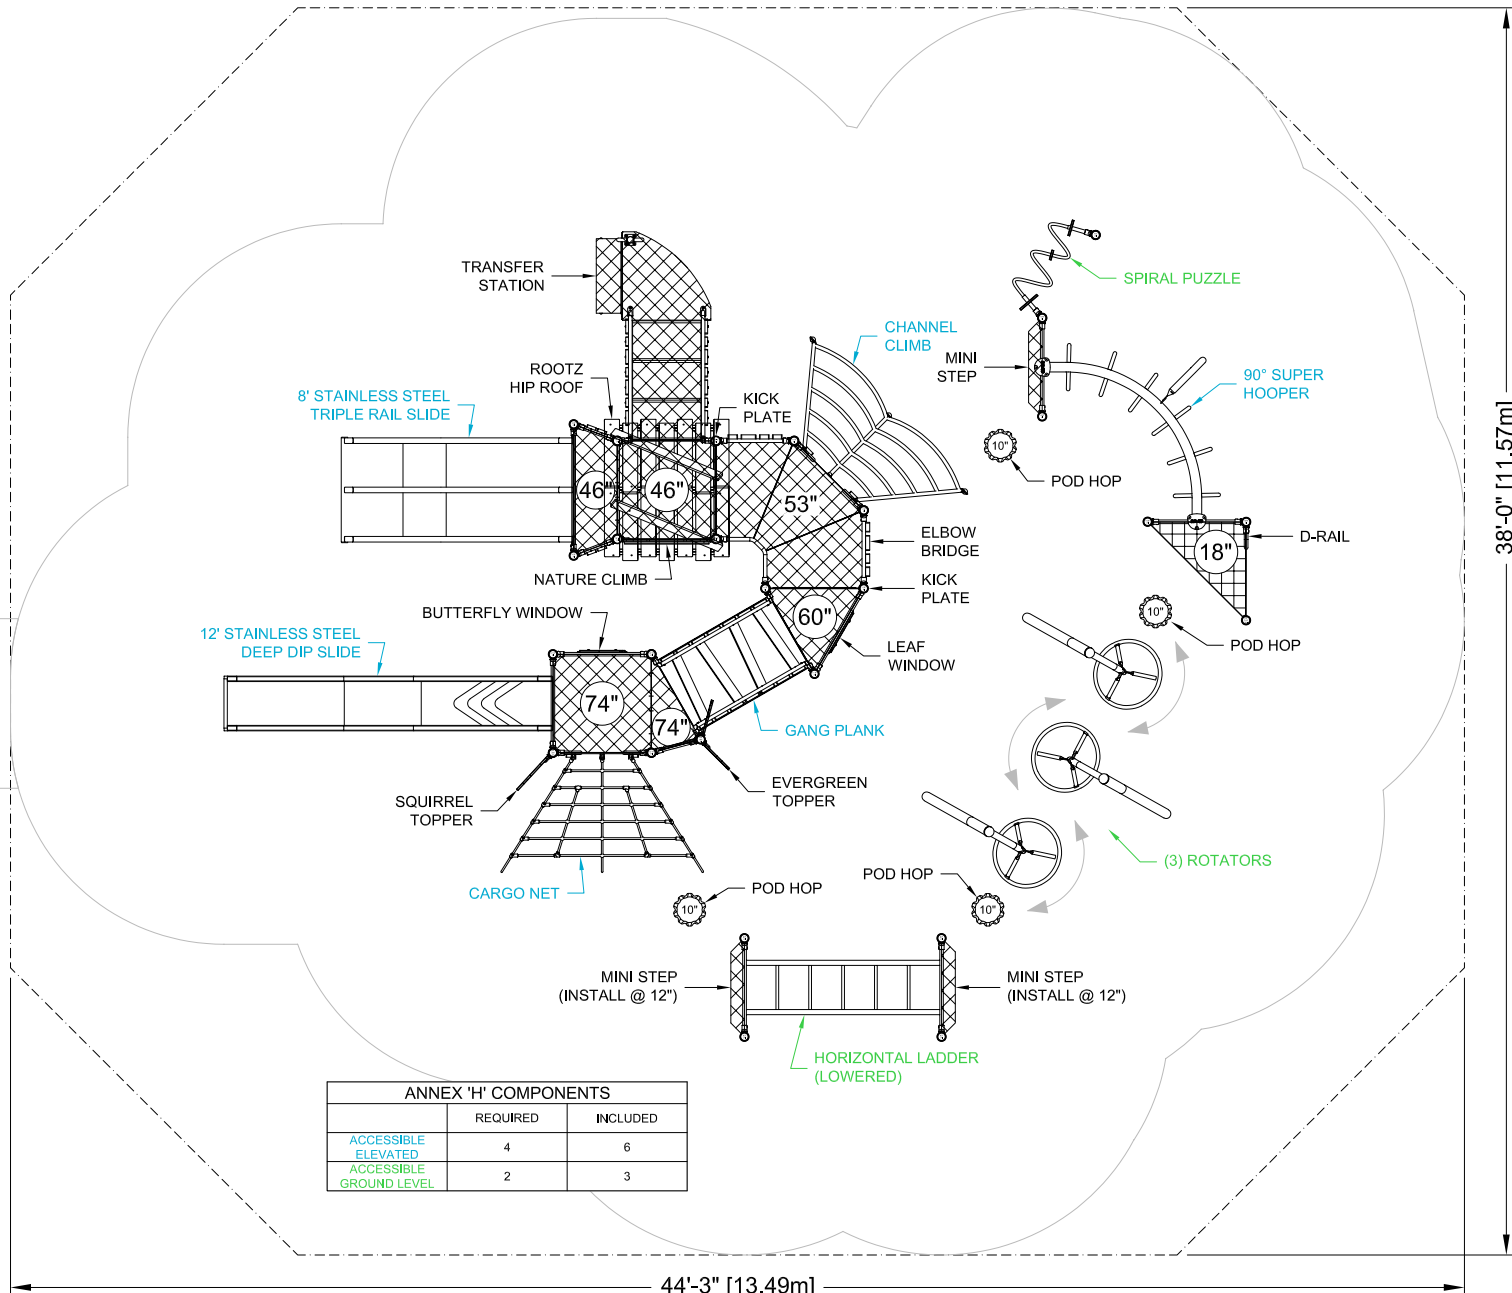

| ANNEX 'H' COMPONENTS    |          |          |
|-------------------------|----------|----------|
|                         | REQUIRED | INCLUDED |
| ACCESSIBLE ELEVATED     | 4        | 6        |
| ACCESSIBLE GROUND LEVEL | 2        | 3        |



|   |                                    |    |           |
|---|------------------------------------|----|-----------|
| 2 | UPDATE KICK PLATE & GANG PLANK     | AS | 24-APR-26 |
| 1 | ADJUST LABELING/CHART FOR ANNEX H. | EH | 14-NOV-24 |

BLUE IMP SLIDES MUST BE INSTALLED WITH SLIDE BEDS FACING BETWEEN NORTH AND EAST

- CONFORMS TO THE CAN/CSA-Z614-20 STANDARD "CHILDREN'S PLAYGROUND EQUIPMENT AND SURFACING"
- PERIMETER SHOWN REPRESENTS EXTENT OF REQUIRED SAFETY SURFACING. WIDTH OF BORDER MATERIAL MUST BE ADDED BEFORE EXCAVATION.
- CONFORMS TO ANNEX 'H' OF THE CAN/CSA-Z614-20 STANDARD "CHILDREN'S PLAYGROUND EQUIPMENT AND SURFACING" (SUBJECT TO THE PRESENCE OF ACCESSIBLE SURFACING)

LAYOUT #: I12337-2  
 JOB #:  
 RECOMMENDED AGES: 5-12  
 PROTECTIVE SURFACING REQUIRED:  
 AREA: 1528 (sq.ft) PERIMETER: 144 (ft)  
 DRAWN BY: AS DATE: 17-NOV-22

724 - 14TH STREET S.W., MEDICINE HAT, AB. T1A 4V7  
 TOLL FREE: 1-800-661-1462 FAX: (403) 529-0851  
 E-MAIL: sales@blueimp.com WEBSITE: www.blueimp.com