


DRAWINGS AND SPECIFICATIONS ARE PROPERTY OF S.F. SCOTT MANUFACTURING. THIS DRAWING MAY NOT BE REPRODUCED IN WHOLE OR IN PART WITHOUT THE PRIOR WRITTEN CONSENT OF THE ENGINEERING DEPARTMENT



| ANNEX 'H' COMPONENTS       |          |          |
|----------------------------|----------|----------|
|                            | REQUIRED | INCLUDED |
| ACCESSIBLE<br>ELEVATED     | 7        | 9        |
| ACCESSIBLE<br>GROUND LEVEL | 5        | 5        |

FALL HEIGHT:  
112"

See CAN/CSA Z614-20 for  
Protective Surfacing Requirements  
and Recommendations.

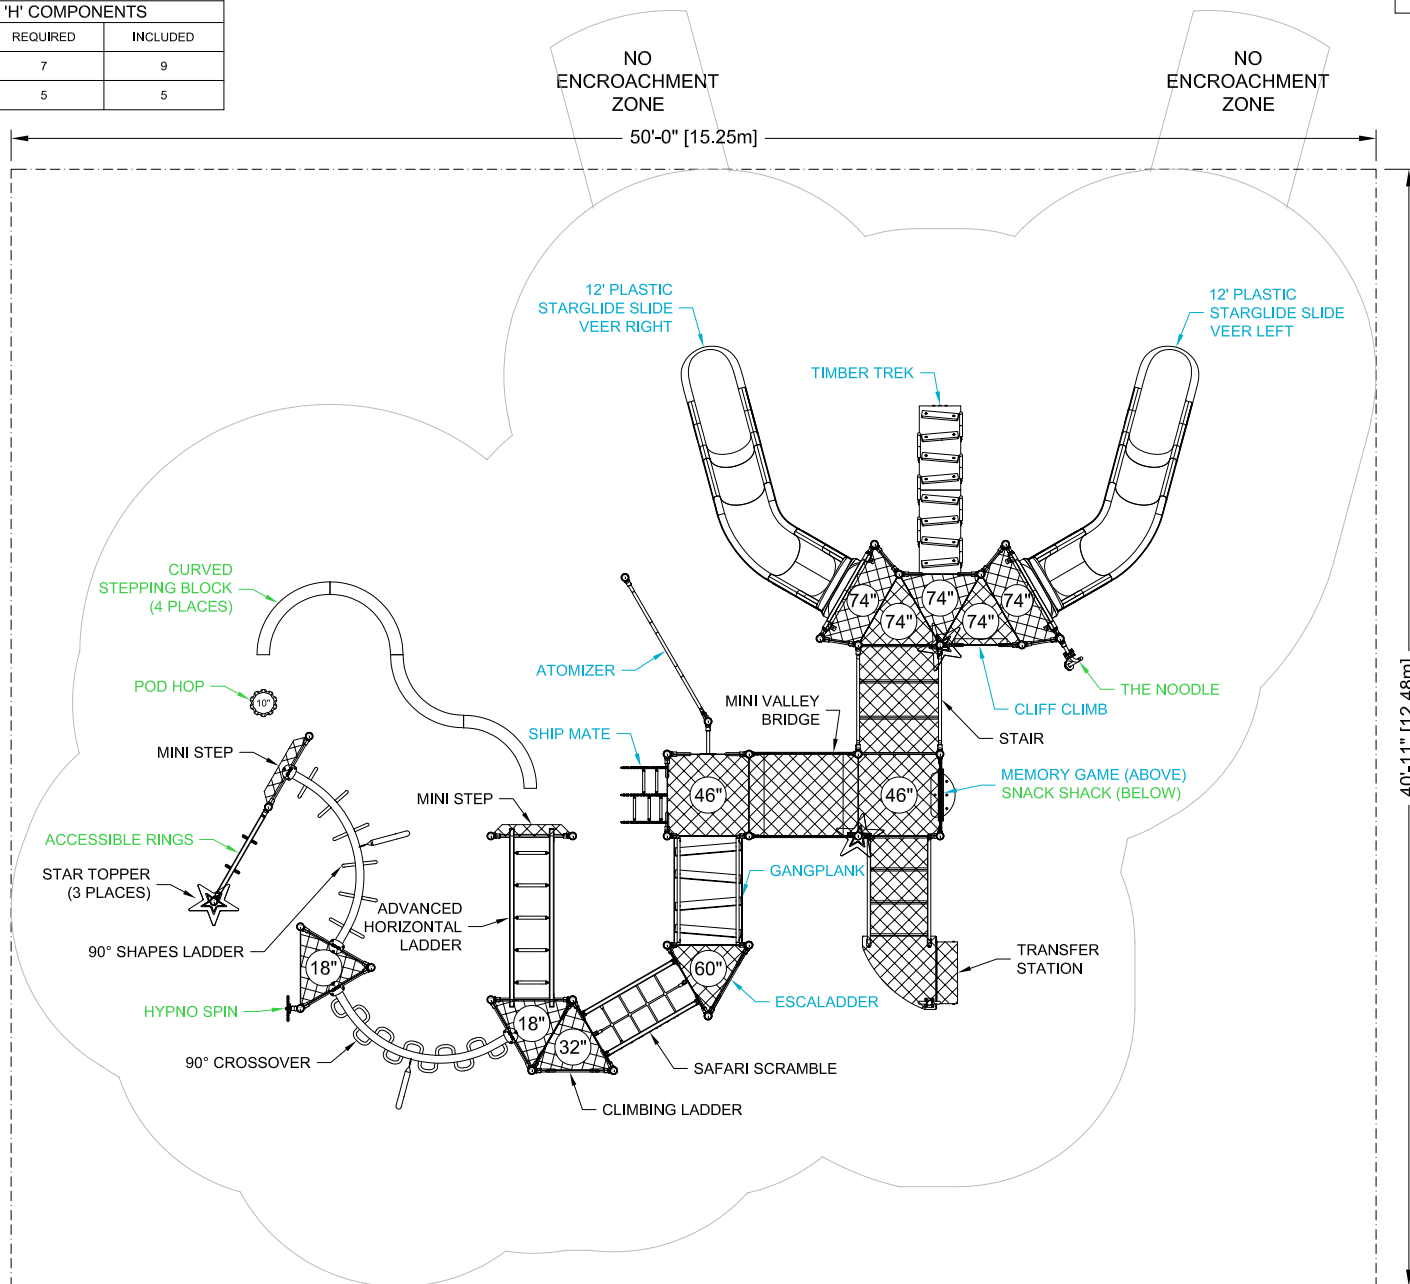

BLUE IMP SLIDES MUST BE  
INSTALLED WITH SLIDE  
BEDS FACING BETWEEN  
NORTH AND EAST

- CONFORMS TO THE CAN/CSA-Z614-20 STANDARD "CHILDREN'S PLAYGROUND EQUIPMENT AND SURFACING"
- PERIMETER SHOWN REPRESENTS EXTENT OF REQUIRED SAFETY SURFACING. WIDTH OF BORDER MATERIAL MUST BE ADDED BEFORE EXCAVATION.
- CONFORMS TO ANNEX 'H' OF THE CAN/CSA-Z614-20 STANDARD "CHILDREN'S PLAYGROUND EQUIPMENT AND SURFACING" (SUBJECT TO THE PRESENCE OF ACCESSIBLE SURFACING)

LAYOUT #: I17696  
JOB #:

RECOMMENDED AGES: 5-12

PROTECTIVE SURFACING REQUIRED:  
AREA: 2050 (sq.ft) PERIMETER: 182 (ft)

DRAWN BY: TD DATE: 16-JUL-26



724 - 14TH STREET S.W., MEDICINE HAT, AB. T1A 4V7  
TOLL FREE: 1-800-661-1462 FAX: (403) 529-0851  
E-MAIL: sales@blueimp.com WEBSITE: www.blueimp.com