


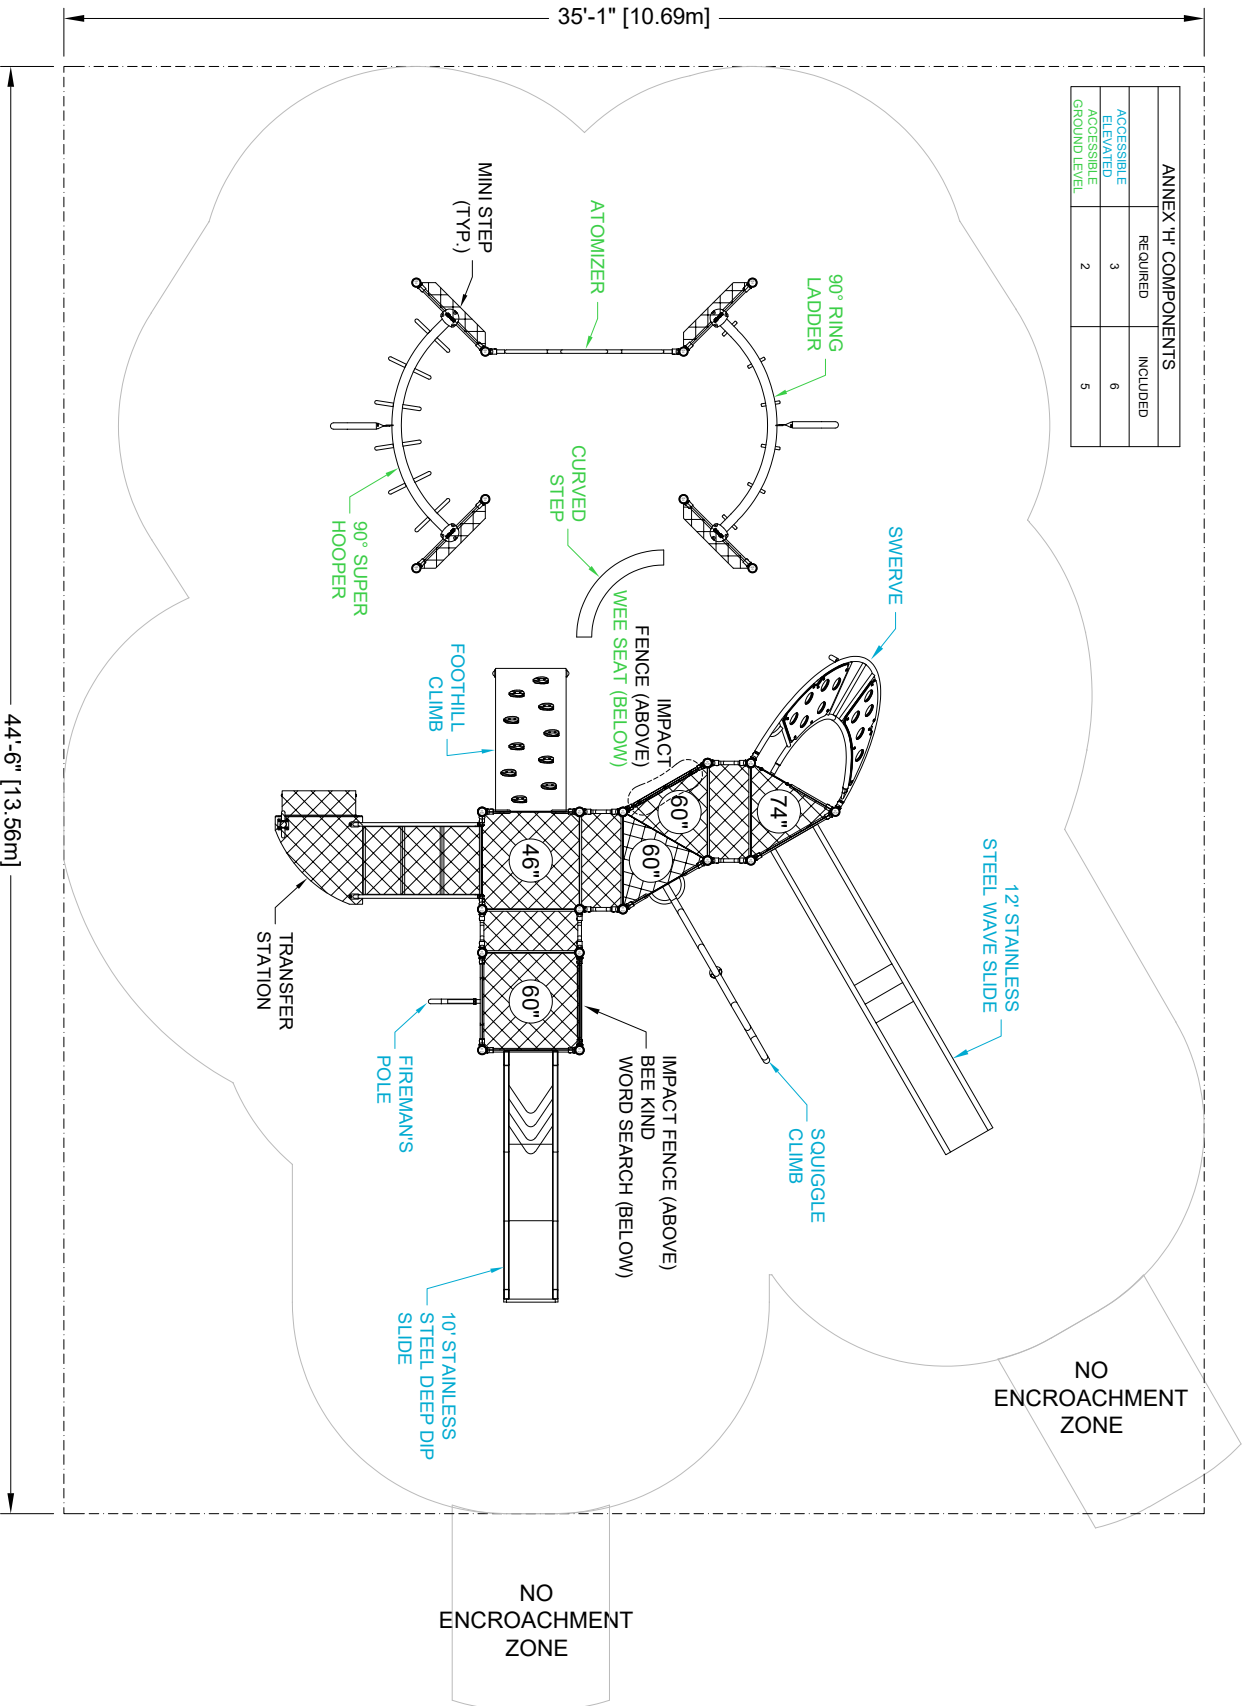

ANNEX 'H' COMPONENTS	
REQUIRED	INCLUDED
ACCESSIBLE ELEVATED	6
ACCESSIBLE GROUND LEVEL	5



- CONFORMS TO THE CAN/CSA-Z614-20 STANDARD "CHILDRENS PLAYGROUND EQUIPMENT AND SURFACING"
- PERIMETER SHOWN REPRESENTS EXTENT OF REQUIRED SAFETY SURFACING. WIDTH OF BORDER

- CONFORMS TO ANNEX 'H' OF THE CAN/CSA-Z614-20 STANDARD "CHILDREN'S PLAYGROUND EQUIPMENT AND SURFACING" (SUBJECT TO THE PRESENCE OF ACCESSIBLE SURFACING)

LAYOUT #: 117708
JOB #:

RECOMMENDED AGES: 5-12

PROTECTIVE SURFACING REQUIRED:
AREA: 1560 (sq.ft) PERIMETER: 160 (ft)
DRAWN BY: EH DATE: 17-JUL-26

724 - 14TH STREET S.W., MEDICINE HAT, AB. T1A 4V7
TOLL FREE: 1-800-661-1462 FAX: (403) 529-0851
E-MAIL: sales@blueimp.com WEBSITE: www.blueimp.com



FALL HEIGHT:
112"

See CAN/CSA Z614-20 for
Protective Surfacing Requirements
and Recommendations